


PROPOSED SITE BLOCK PLAN

SHAKESPEARE AVENUE

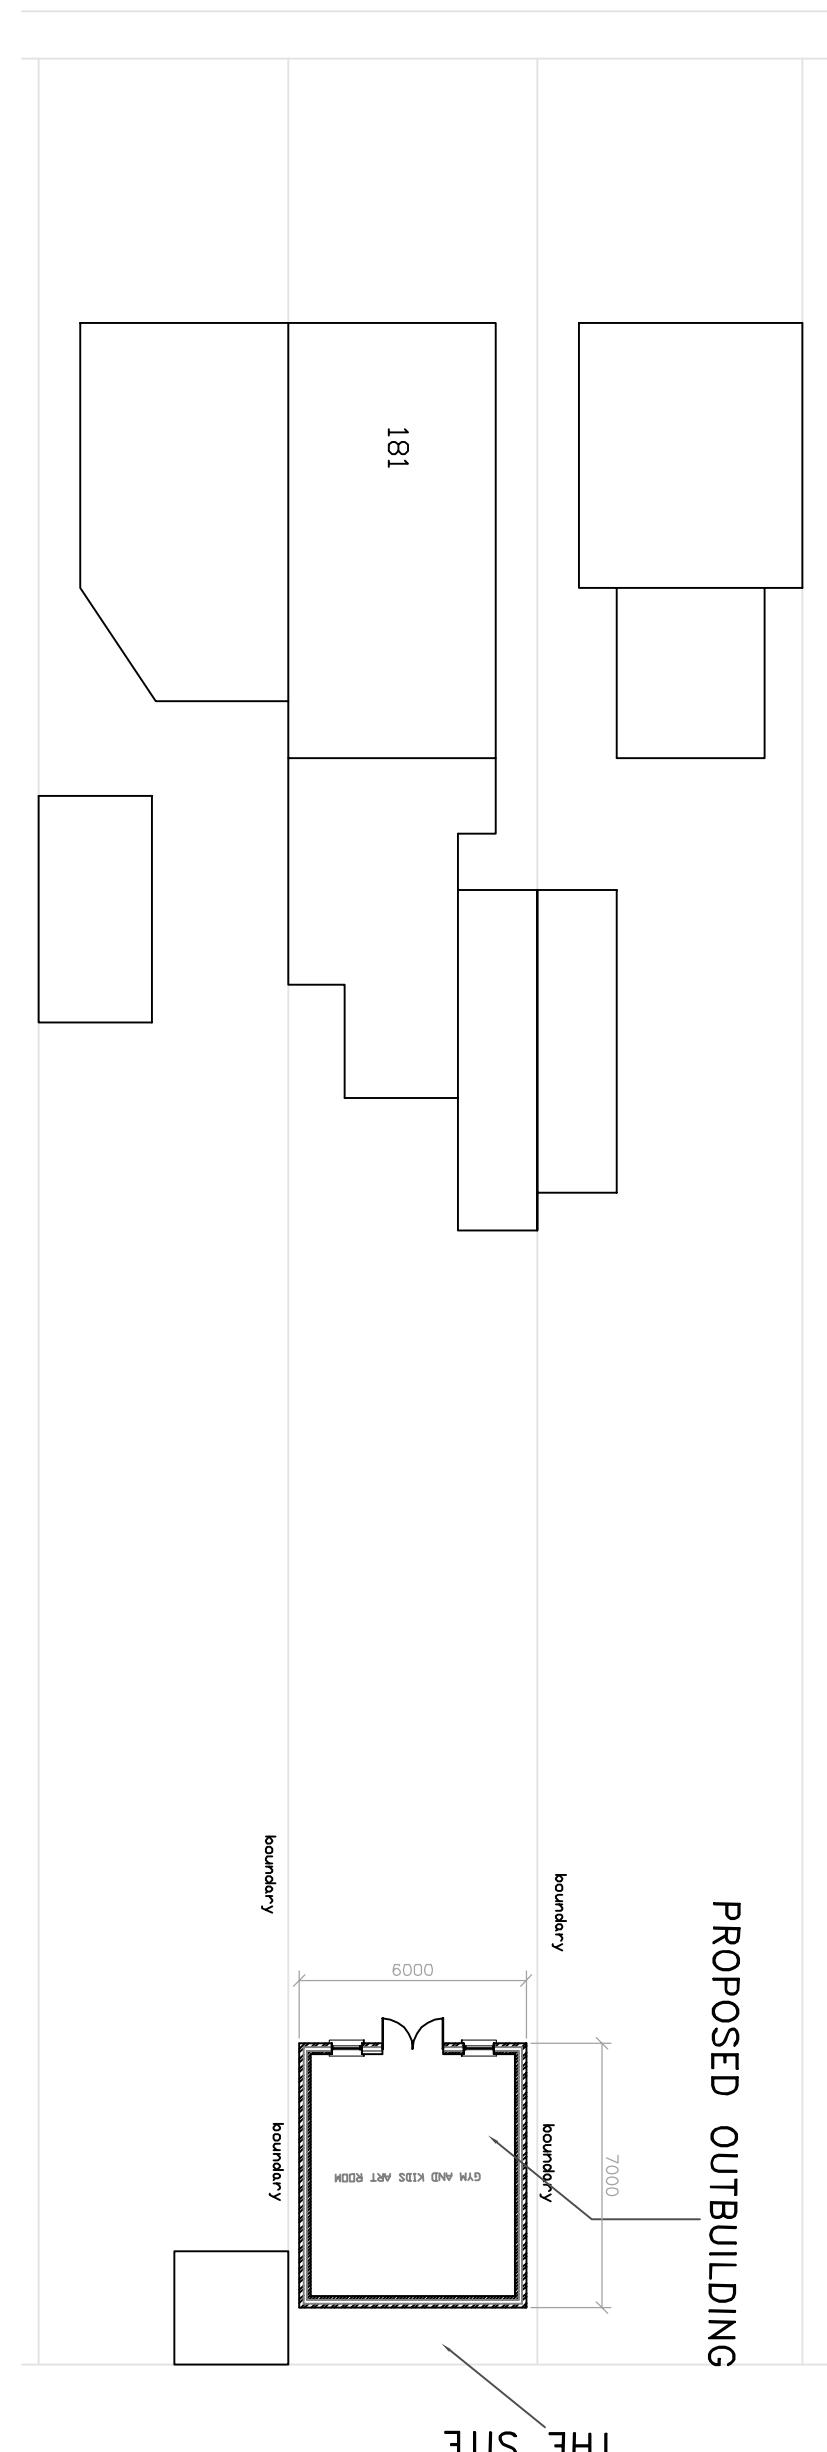

NOTES:

1. This drawing is to be read in conjunction with all relevant Architects and Engineers drawings
2. Only figured dimensions are to be used for construction
3. All dimensions are to be verified on site prior to work commencing
4. All temporary works are the responsibility of the contractor

Copyright ©



J.B. LASINGAM
CHARTERED BUILDING ENGINEER

TEL: 07500043858

E-MAIL: jegathee@bellsouth.net

CLIENT :
MR. SURESH

DRAWN BY : B.J
DESIGNED BY : B.J

REVISION : A
DATE : 17/10/2022

PROJECT : 181 Shakespeare Avenue Hoyes UB4 0BH.	TITLE : PROPOSED SINGLE STOREY	DRAWING NO : BJ/2022/071/04 SCALE : 1:200 ORG.SIZE : A3
---	--	--