



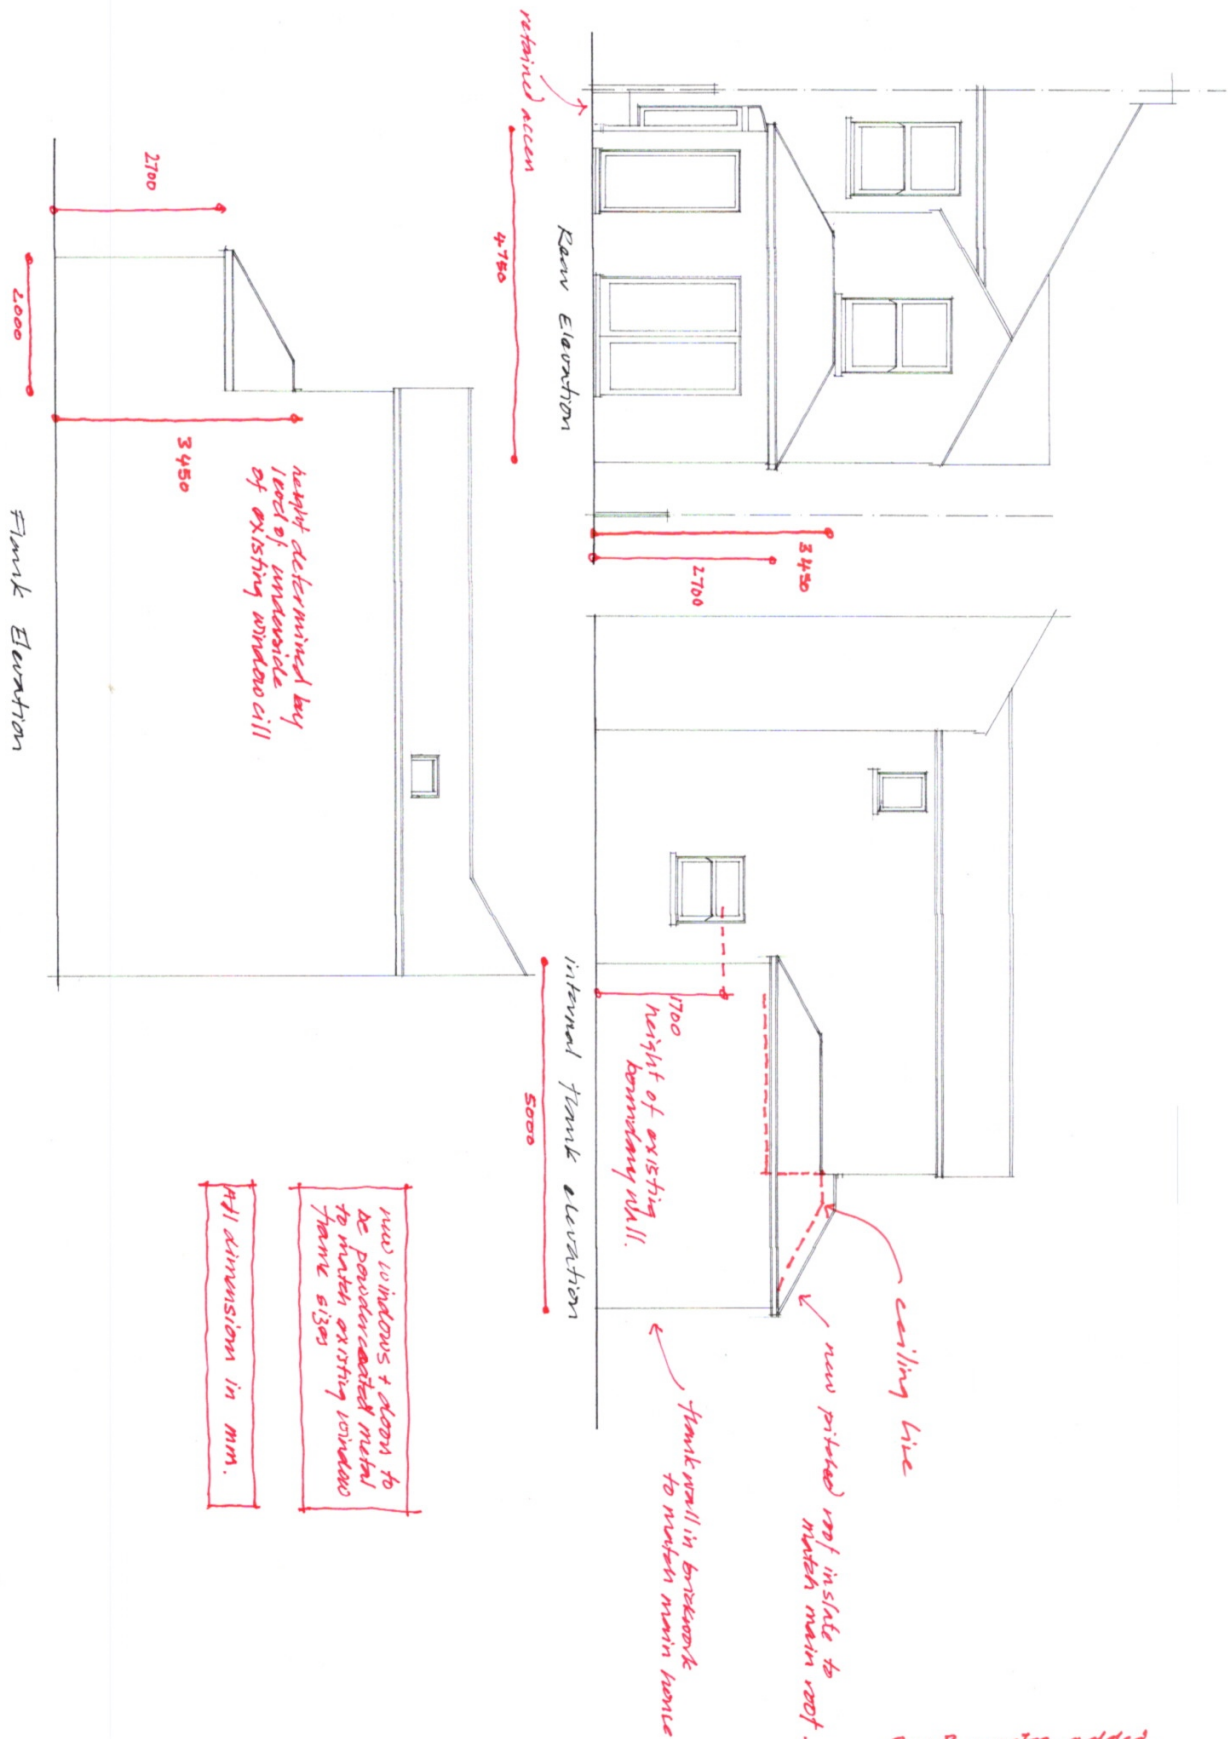

All dimensions in mm.

new windows to be positioned to match existing window frame sizes

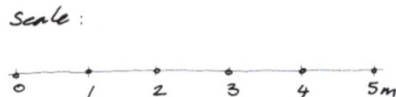

Mapridge Design Studios Ltd
Ragnalls Lodge
Mapridge Green Lane
Great Missenden
HP16 9PH Tel: 07710 845 928
james.cave@mapridgedesignstudios.co.uk

Rev B - notes added.
Rev A - ceiling line added.

Project: 67 Cranley Rd
HP16 1BH
DWG: Proposed Elevation
DWG No: OBS 01 02 Rev B
Date: June 2024 Scale 1:50(A2)