


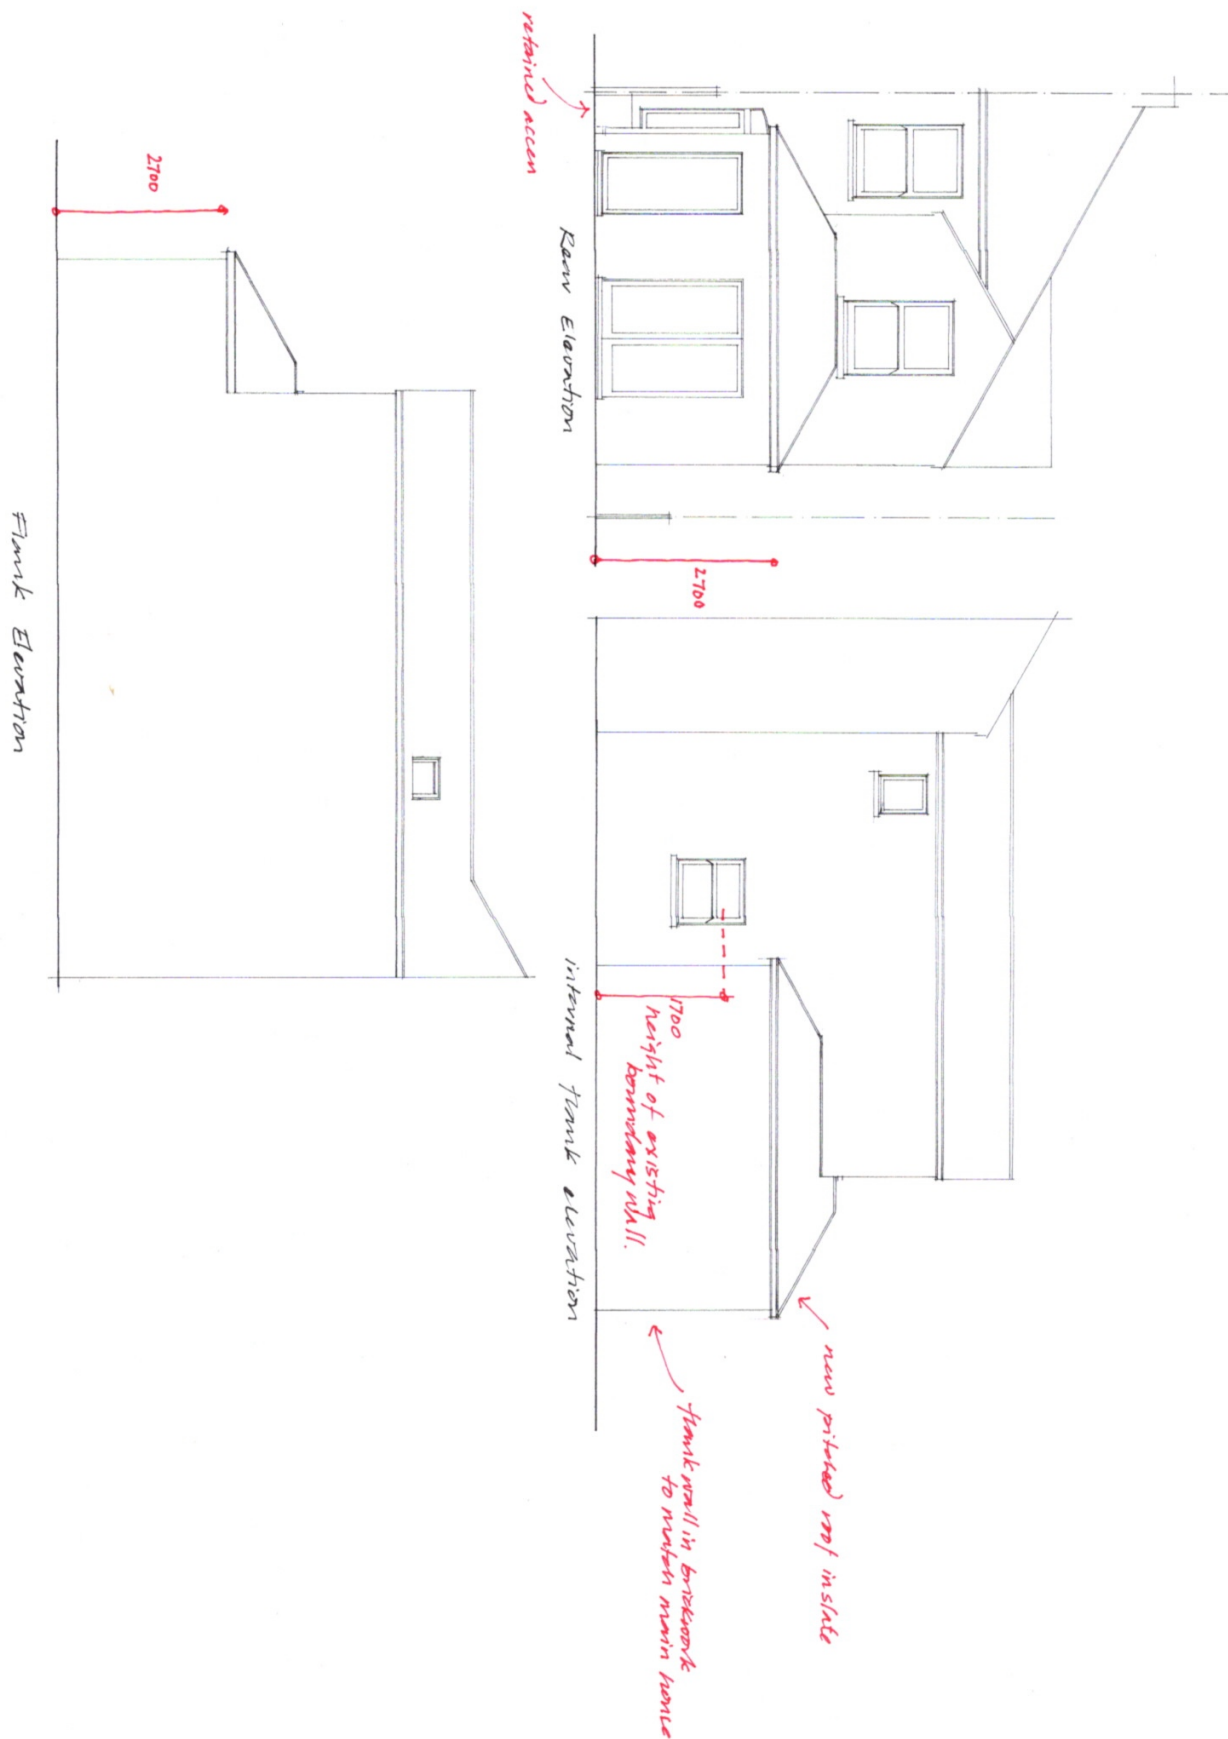

Scale:



Mapridge Design Studios Ltd
 Ragnalls Lodge
 Mapridge Green Lane
 Great Missenden
 HP16 9PH Tel: 07710 845 928
 james.cave@mapridgedesignstudios.co.uk

Project: 67 Ambley Rd H16 1BH
 DWG: Proposed Elevation
 DWG No: OBS 01 02
 Date: June 2024 ^{Amended} Scale 1:50(A2)