


67 Chester Road, Northwood, HA6 1BG

MDSL Dwg No: 085 L2 :Block Plan Scale 1:500 (A4)

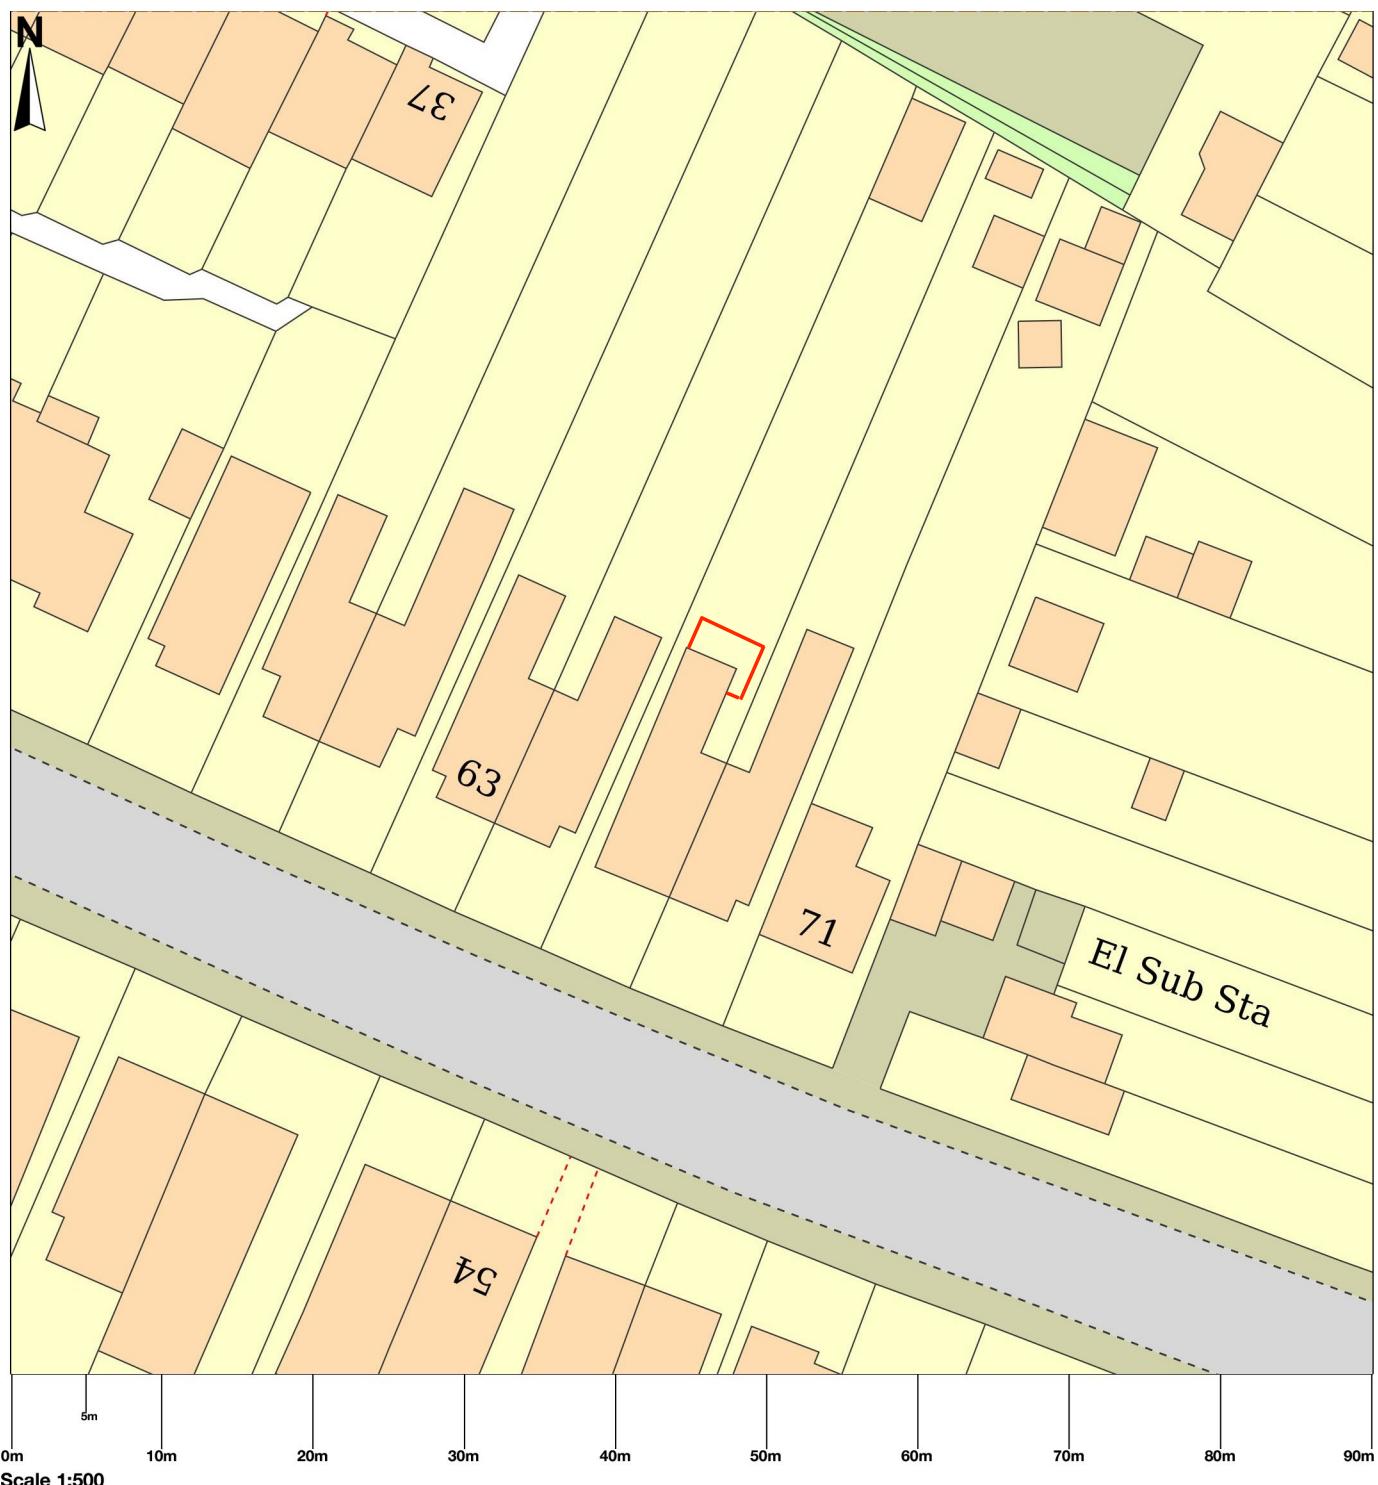

Scale 1:500