



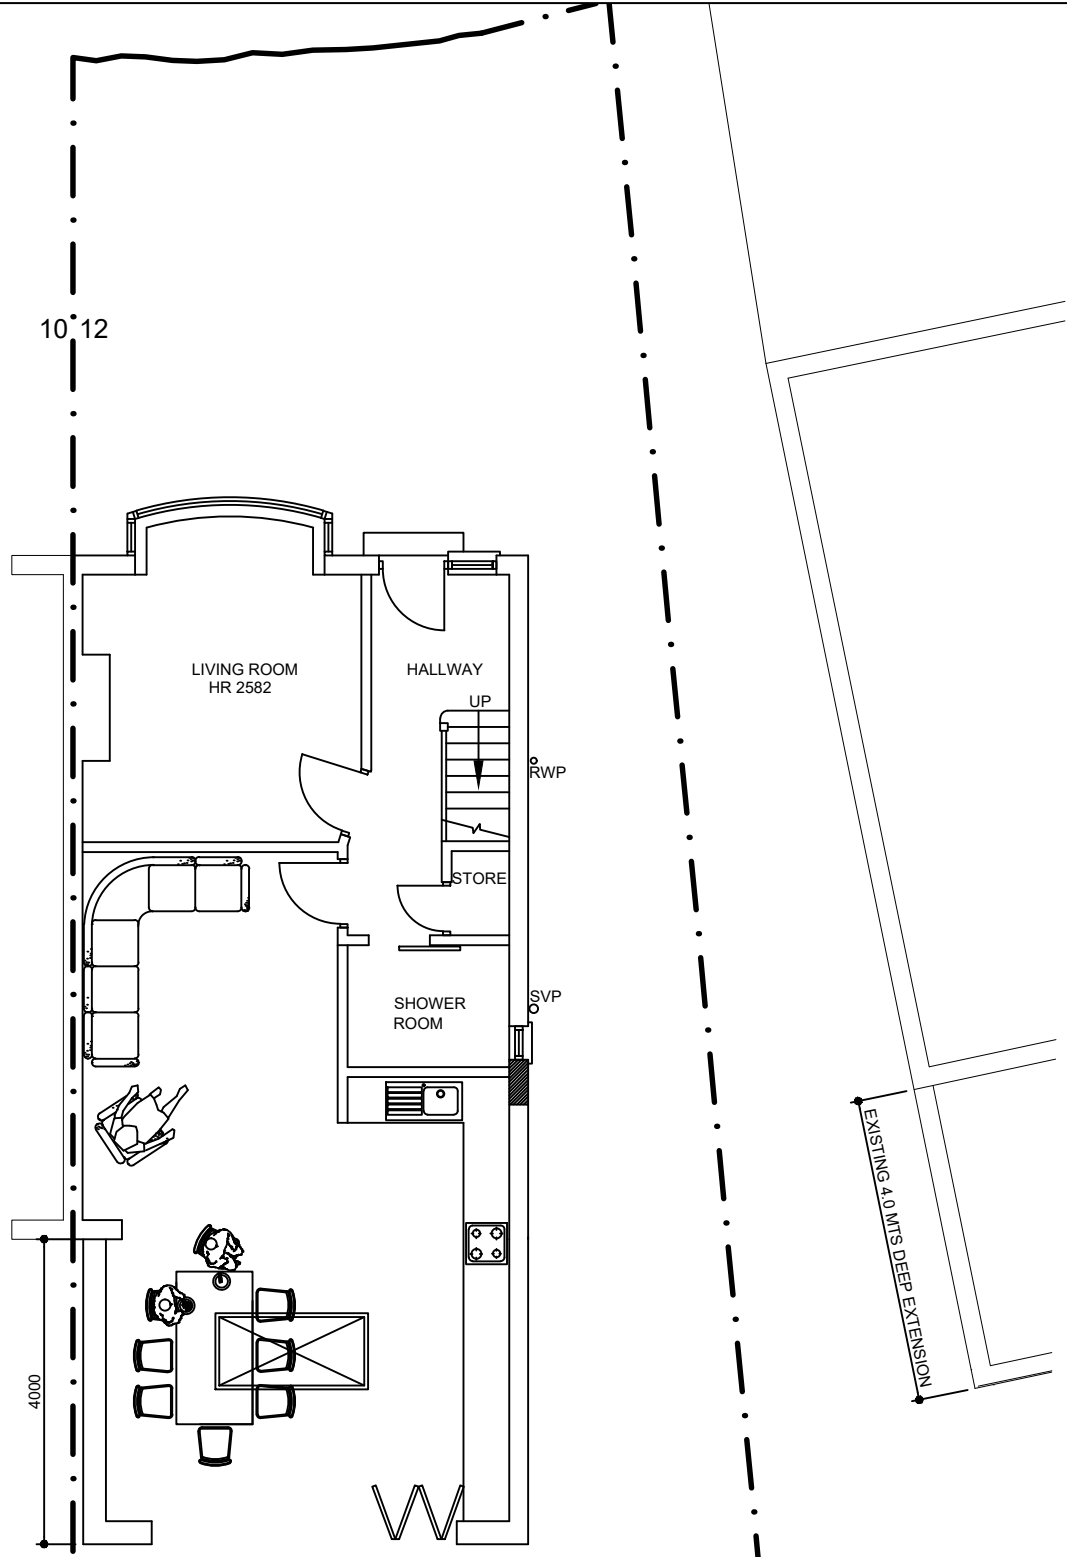

PROPOSED GROUND
FLOOR PLAN

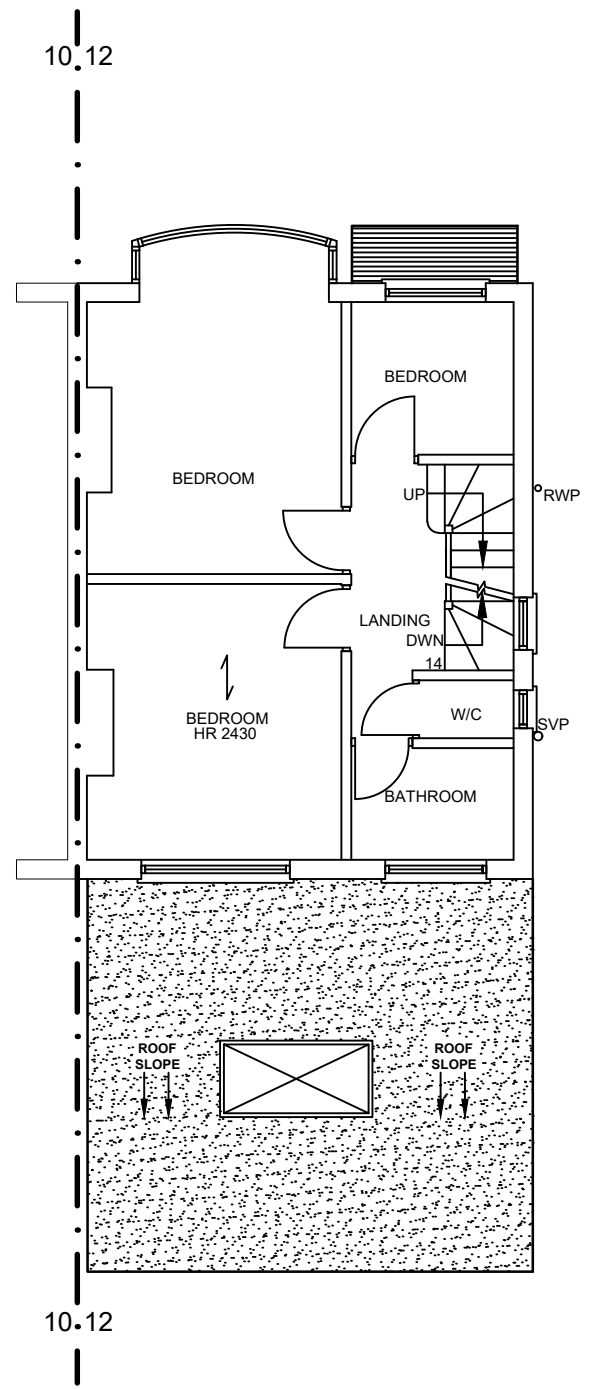

PROPOSED FIRST
FLOOR PLAN