




Ordnance Survey (c) Crown Copyright 2023. All rights reserved. Licence number 100022432

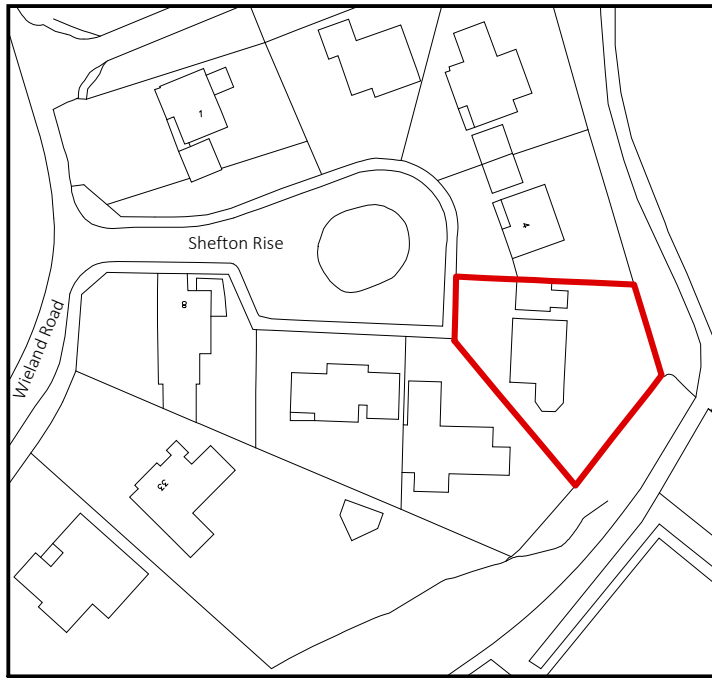

Location Plan Scale 1:1250

Planning Issue

Revision	Date	Description	A4	Paper Size	Scale	Construct 360 Ltd, Trading as:		
					1:1250	 DontMoveExtend.com [®]	info@DontMoveExtend.com Tel: 0208 206 0011	
					Revision 1st			
					May-23	Site Address 5 Sheffon Rise Northwood HA6 3RE		Location Plan
					Drawn By NE			
								Drawing Number OSMAP

COPYRIGHT© 2023