

ALL DIMENSIONS TO BE CHECKED ON SITE. ANY DISCREPANCIES MUST BE REPORTED TO THE ARCHITECT FOR VERIFICATION PRIOR TO COMMENCEMENT OF THE EFFECTED WORKS. IF IN DOUBT ASK. THIS DRAWING IS COPYRIGHT.

Rev No	Date	Revision note
P1	01.06.2021	Preliminary Issue.

A



B

C

D

E

F

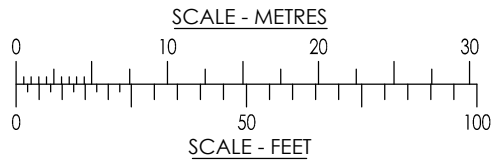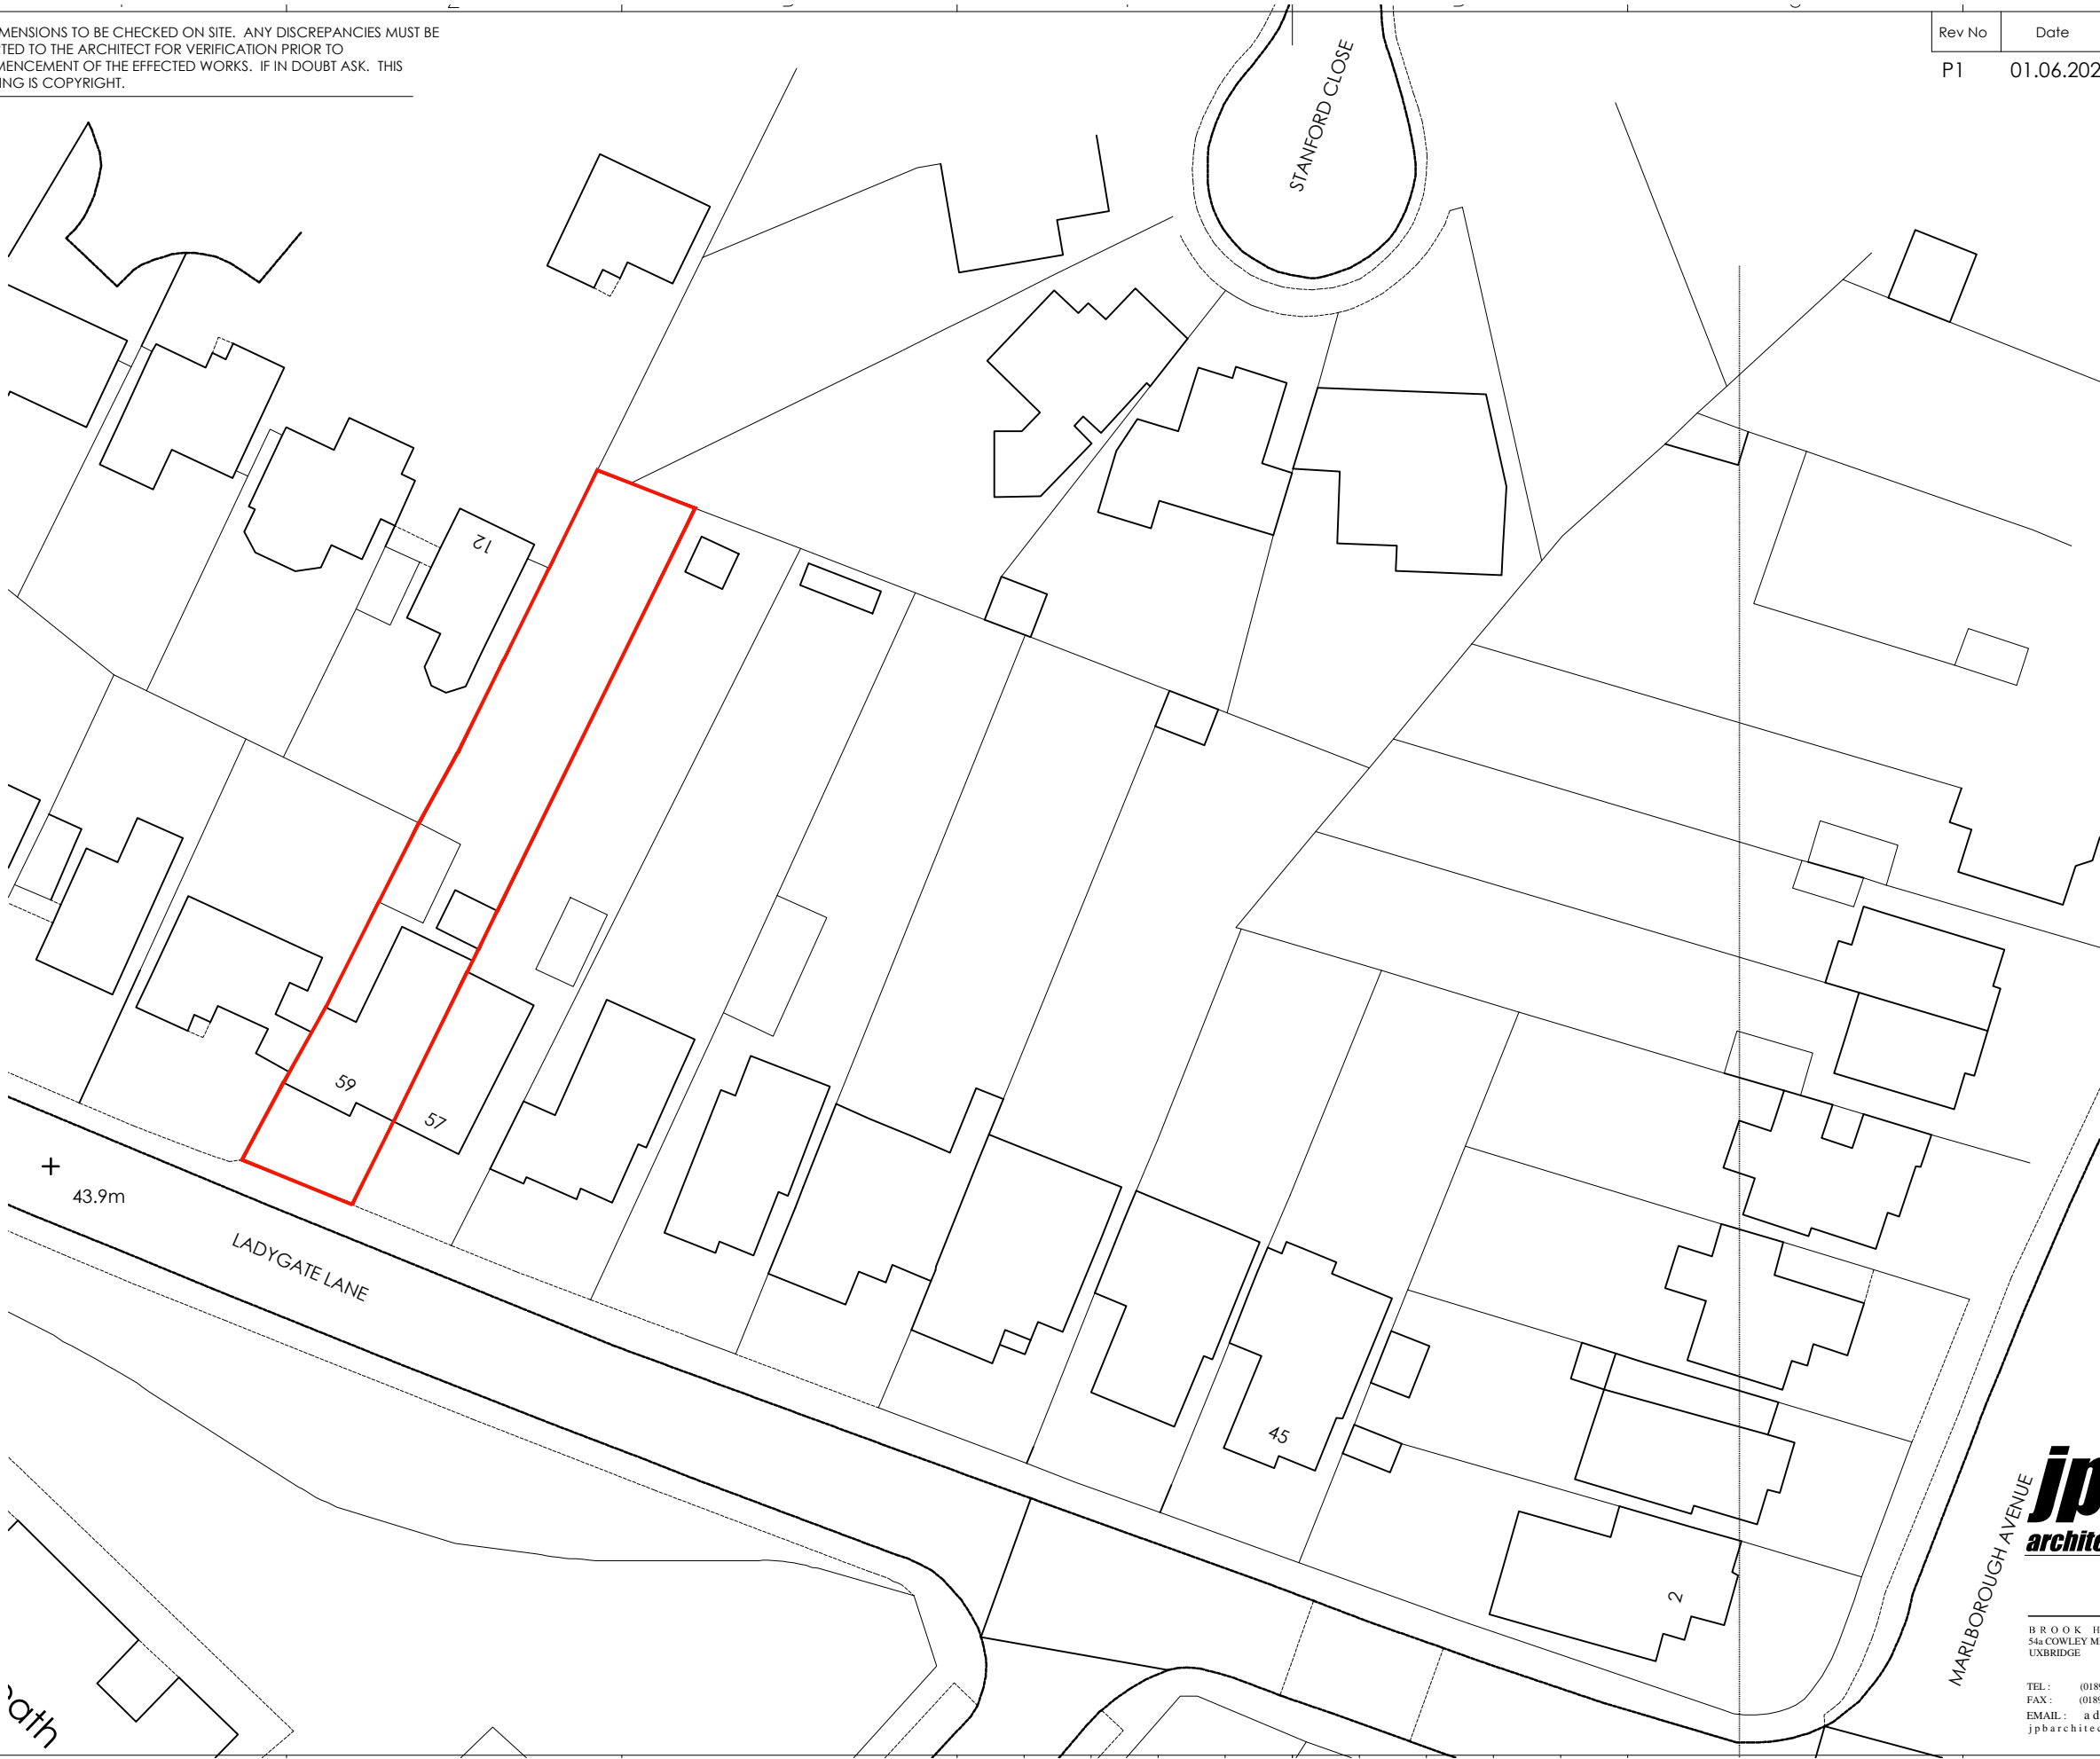

JOB TITLE
59 LADYGATE LANE
RUISLIP
HA4 7QX

DRG TITLE
SITE LOCATION PLAN

SCALE
1:500 @ A3

DATE
MAY '21

JOB NO.
11142

DRG NO.
101

REV
P1

jpb
architects

BROOK HOUSE
54a COWLEY MILL ROAD
UXBRIDGE UB8 2FX

TEL: (01895) 272 446
FAX: (01895) 272 483
EMAIL: admin@jpbarchitects.co.uk