

A

B

C

D

E

F


RevNo

Date

Revision note

P1 01.06.2021 Preliminary Issue.

DO NOT SCALE FROM THIS DRAWING. ALL DIMENSIONS TO BE CHECKED ON SITE. ANY DISCREPANCIES MUST BE REPORTED TO THE ARCHITECT FOR VERIFICATION PRIOR TO COMMENCEMENT OF THE EFFECTED WORKS. IF IN DOUBT ASK. THIS DRAWING IS COPYRIGHT.

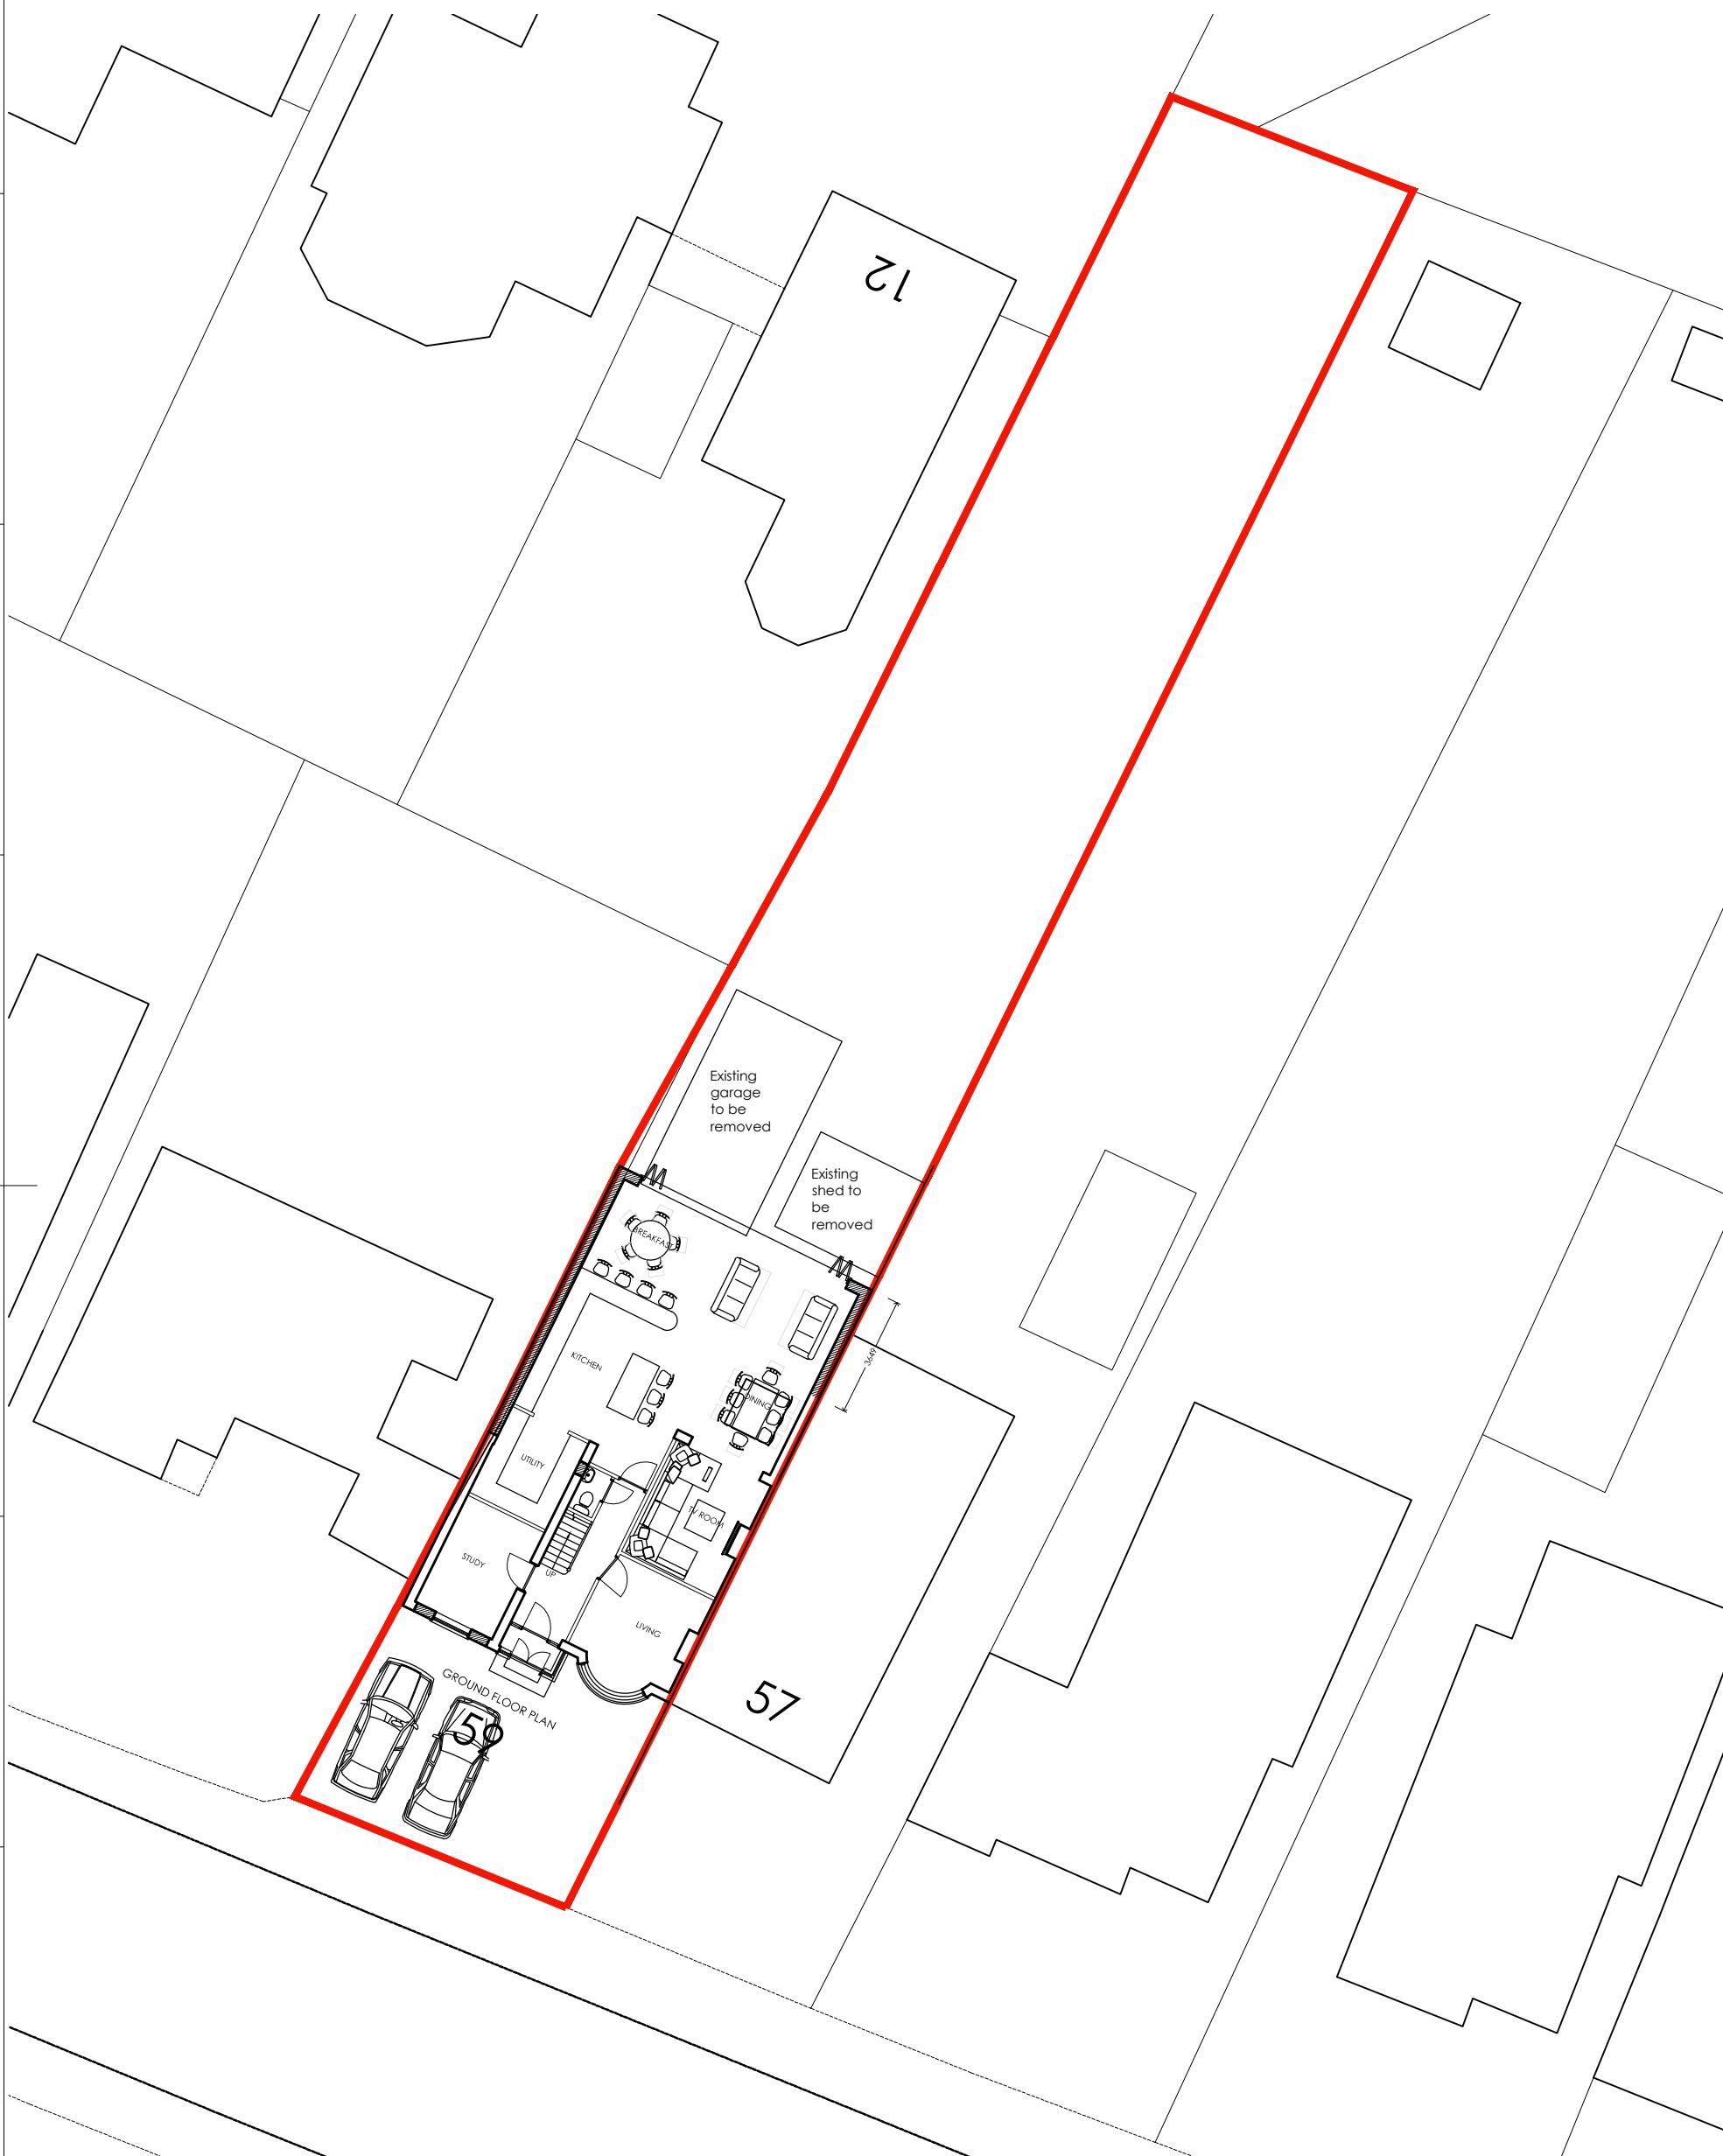

jb
architects



SCALE - METRES

0 1 2 3 4 5 6 7 8 9 10
0 5 10 15 20 25 30 35

SCALE - FEET

BROOK HOUSE
54A COWLEY MILL ROAD
UXBRIDGE
UB8 2FX
TEL: (01895) 272 446
FAX: (01895) 272 483
EMAIL: admin@
jparchitects.co.uk

JOB TITLE
59 LADYGATE LANE
RUISLIP
HA4 7QX

DRG TITLE
PROPOSED BLOCK PLAN

SCALE
1:200 @ A3 DATE
MAY '21

JOB NO. DRG NO. REV
11142 114 P1