

DO NOT SCALE FROM THIS DRAWING. ALL DIMENSIONS TO BE CHECKED ON SITE. ANY DISCREPANCIES MUST BE REPORTED TO THE ARCHITECT FOR VERIFICATION PRIOR TO COMMENCEMENT OF THE EFFECTED WORKS. IF IN DOUBT ASK. THIS DRAWING IS COPYRIGHT.

A

B

C

D

E


F

RevNo

Date

Revision note

P1 01.06.2021 Preliminary Issue.
 P2 15.10.2021 Ground floor extension reduced in depth.
 P3 15.10.2021 Further reduction of ground floor extension.

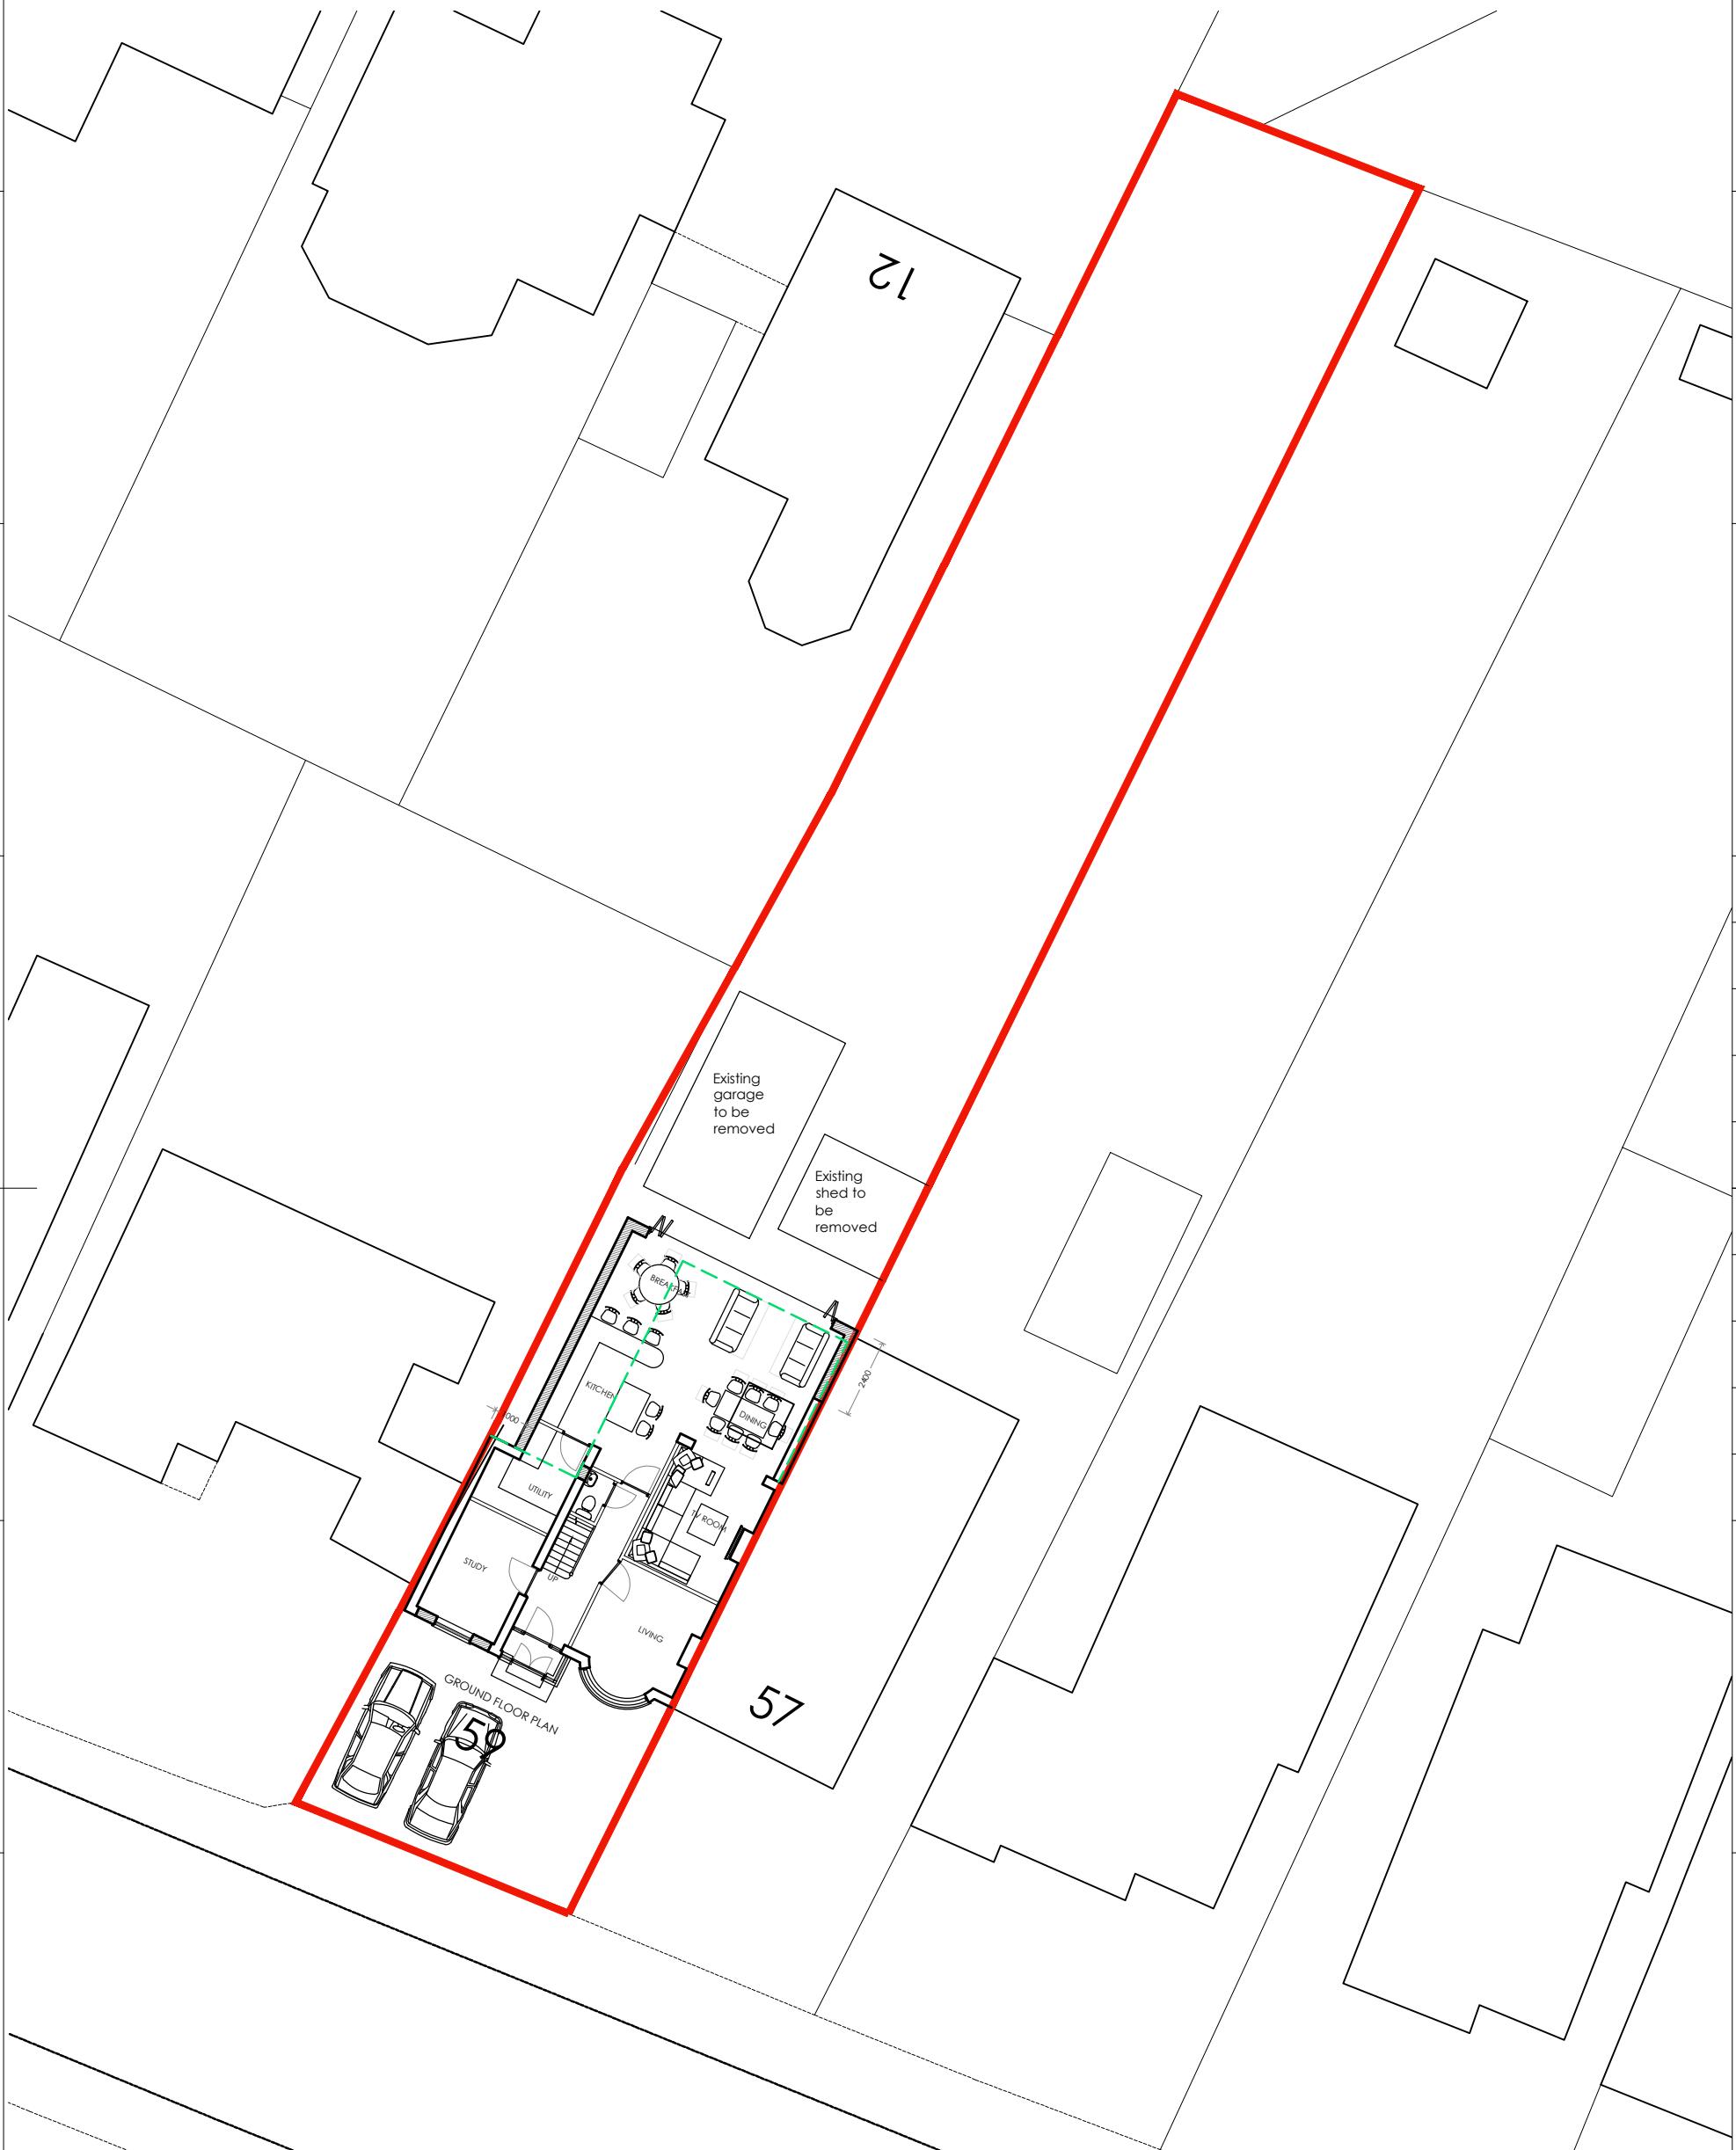

jpba
architects



SCALE - METRES

0 1 2 3 4 5 6 7 8 9 10
0 5 10 15 20 25 30 35

SCALE - FEET

BROOK HOUSE
54A COWLEY MILL ROAD
UXBRIDGE
UB8 2PA
TEL: (01895) 272 446
FAX: (01895) 272 483
EMAIL: admin@jparchitects.co.uk

JOB TITLE
59 LADYGATE LANE
RUISLIP
HA4 7QX

DRG TITLE PROPOSED BLOCK PLAN

SCALE 1:200 @ A3

DATE MAY '21

JOB NO. 11142 DRG NO. 114 REV P3