

Note: This Drawing is for planning purpose and should not be used for construction.
All dimensions should be confirmed on site and any deviation should be reported back to designer.

BW





Brick Work

PR

Painted Render

PB

Painted brickwork

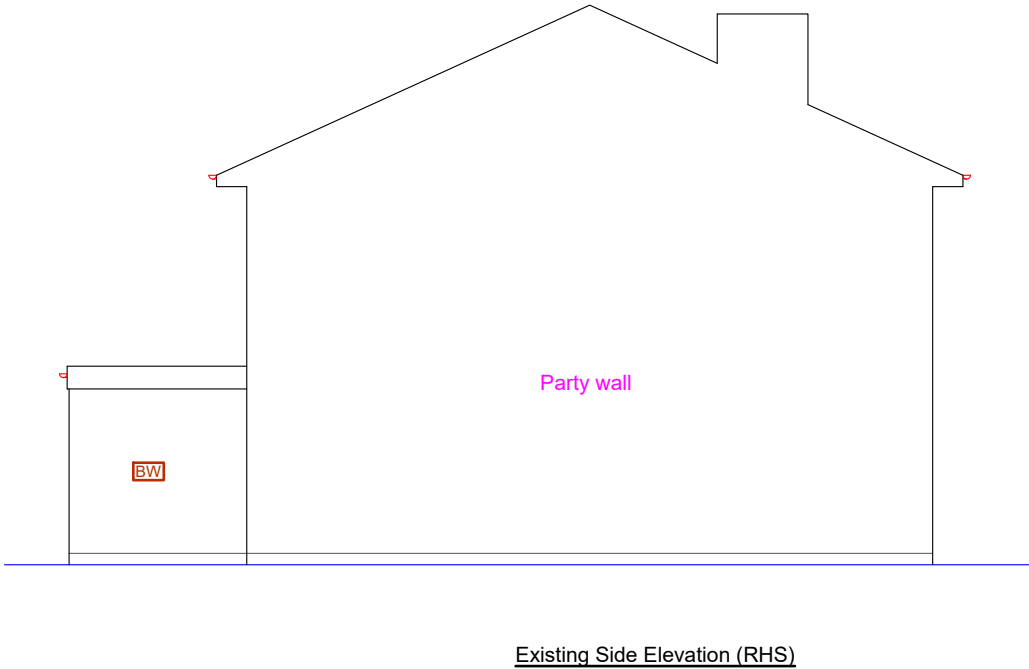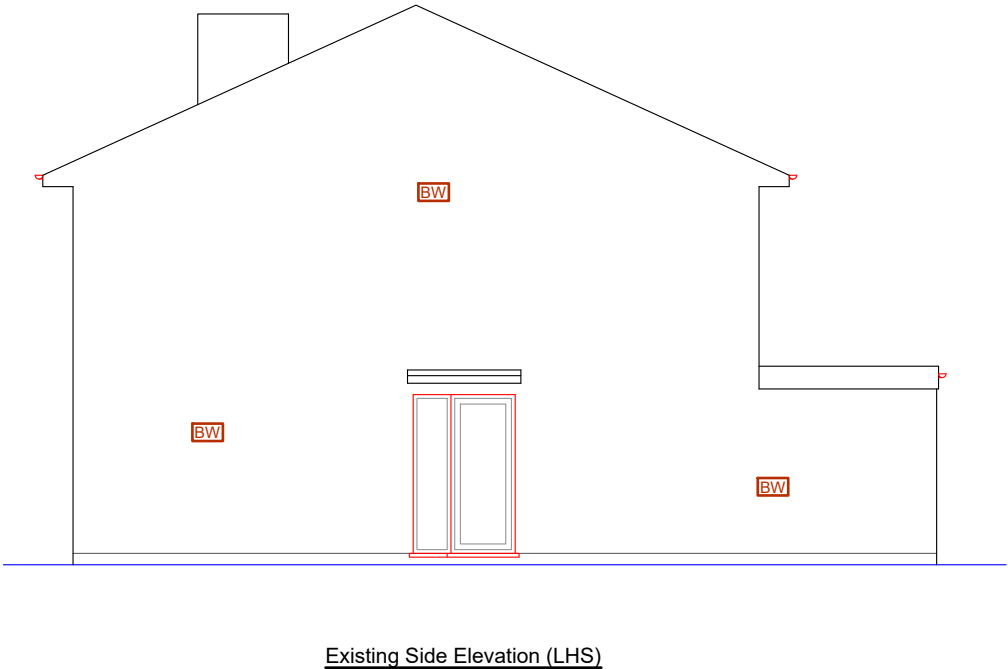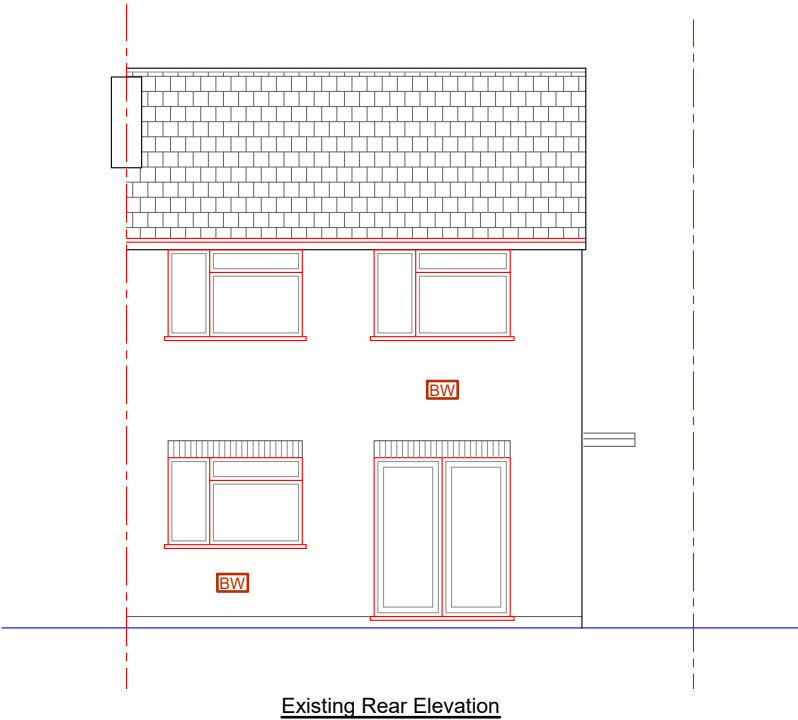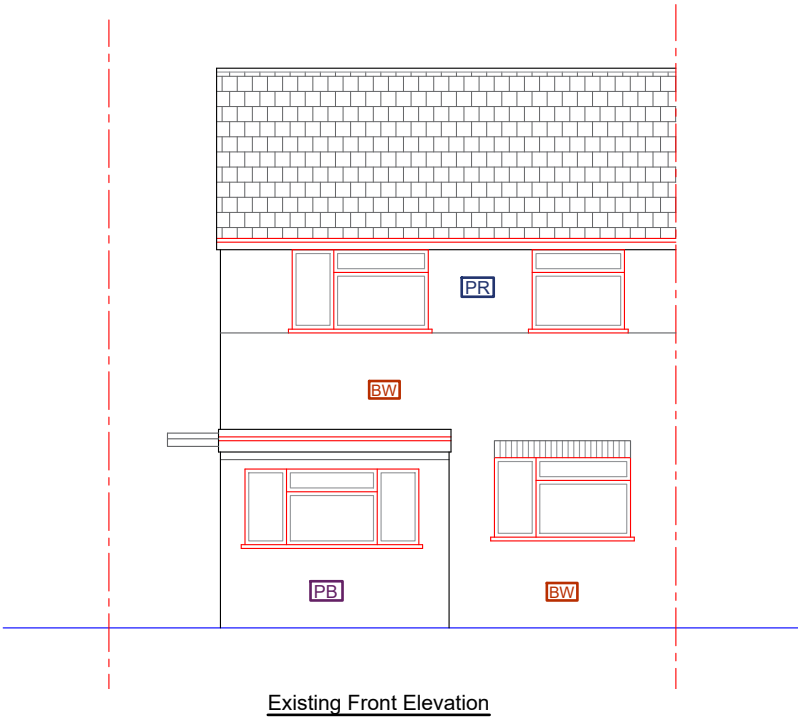

Proposed Development:
Single Storey Rear Extension

Site Address:
53 Addison Way
Hayes
UB3 2DQ


Revisions:

Rev	Date	Description
A	21/11/2023	

Drawing Description:
Existing Elevations

Drawing No:
ART/2023/RE53AW/EE

Scale: 1:100
Paper Size: A3
Sheet No: 2 of 5

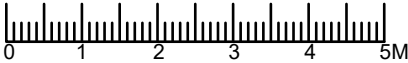

ART CONSULTANTS (UK) LTD
113 LONG LANE
STANWELL
TW19 7AL
M:07960071377
E: ARTCONSULTANTSUK@GMAIL.COM