



Note: This Drawing is for planning purpose and should not be used for construction.  
All dimensions should be confirmed on site and any deviation should be reported back to designer.

The proposed work will comply with Policy D12a of the London plan

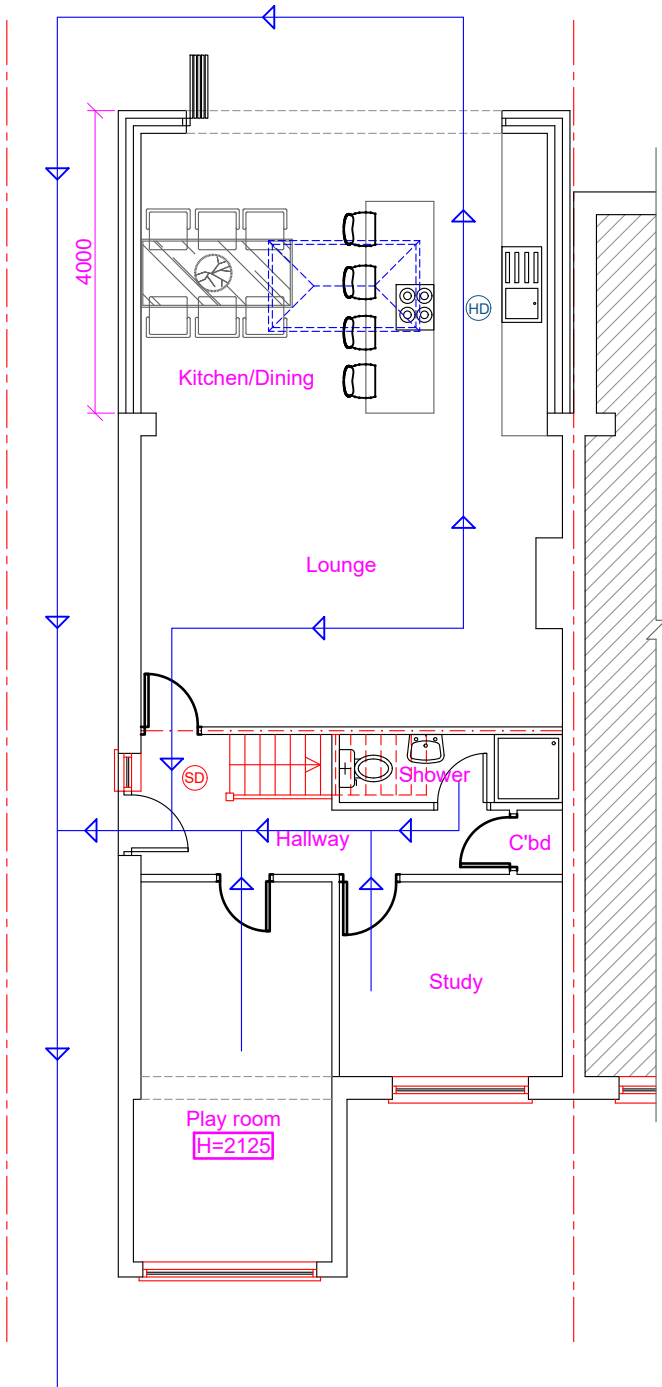

Proposed Ground Floor Layout

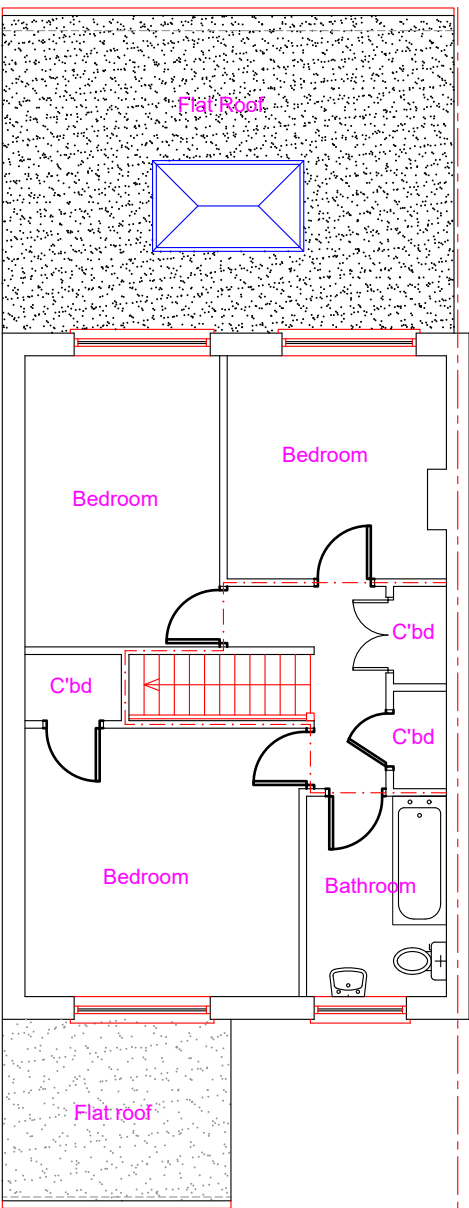

Proposed First Floor Layout

- Protected Escape route compliant with Building regulations Part B
- Wall compliant with BR Part B (30min Fire compliant)
- Interlinked Heat Detector
- Interlinked Smoke Detector

**Proposed Development:**  
Single Storey Rear Extension

**Site Address:**  
53 Addison Way  
Hayes  
UB3 2DQ


**Revisions:**

| Rev | Date       | Description |
|-----|------------|-------------|
| A   | 21/11/2023 |             |
|     |            |             |
|     |            |             |
|     |            |             |

**Drawing Description:**  
Fire Safety Plans

**Drawing No:**  
ART/2023/RE53AW/FE

Scale: 1:100  
Paper Size: A3  
Sheet No: 4 of 5

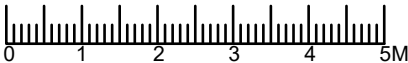

ART CONSULTANTS (UK) LTD  
113 LONG LANE  
STANWELL  
TW19 7AL  
M:07960071377  
E: ARTCONSULTANTSUK@GMAIL.COM