



Note: This Drawing is for planning purpose and should not be used for construction.  
All dimensions should be confirmed on site and any deviation should be reported back to designer.

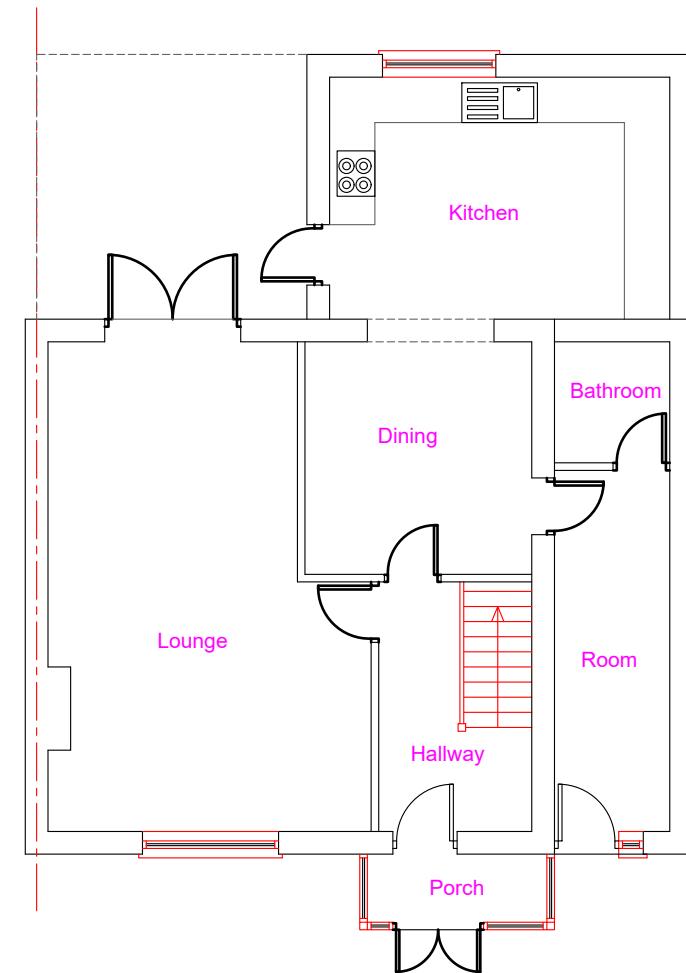

Existing Ground Floor Layout

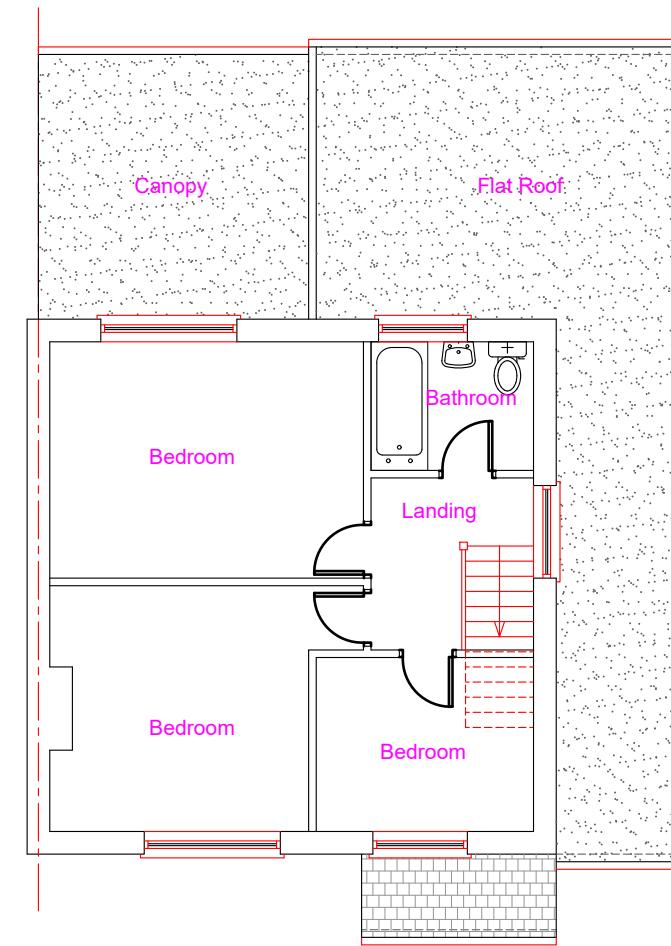

Existing First Floor Layout

|  |  |   |   |  |   |
|--|--|---|---|--|---|
| <b>Proposed Development:</b><br>Loft Extension | <b>Site Address:</b><br>26 Skipton Drive<br>Hayes<br>UB3 1PL | <b>Revisions:</b><br>Rev Date Description<br>A 27/01/2025 | <b>Drawing Description:</b><br>Existing Floor Layouts<br><br><b>Drawing No:</b><br>ART/2025/LE26SD/EL | Scale: 1:100<br>Paper Size: A3<br>Sheet No: 1 of 6 | ART CONSULTANTS (UK) LTD<br>113 LONG LANE<br>STANWELL<br>TW19 7AL<br>M:07960071377<br>E: ARTCONSULTANTSUK@GMAIL.COM |
|--|--|---|---|--|---|