




Note: This Drawing is for planning purpose and should not be used for construction.
All dimensions should be confirmed on site and any deviation should be reported back to designer.

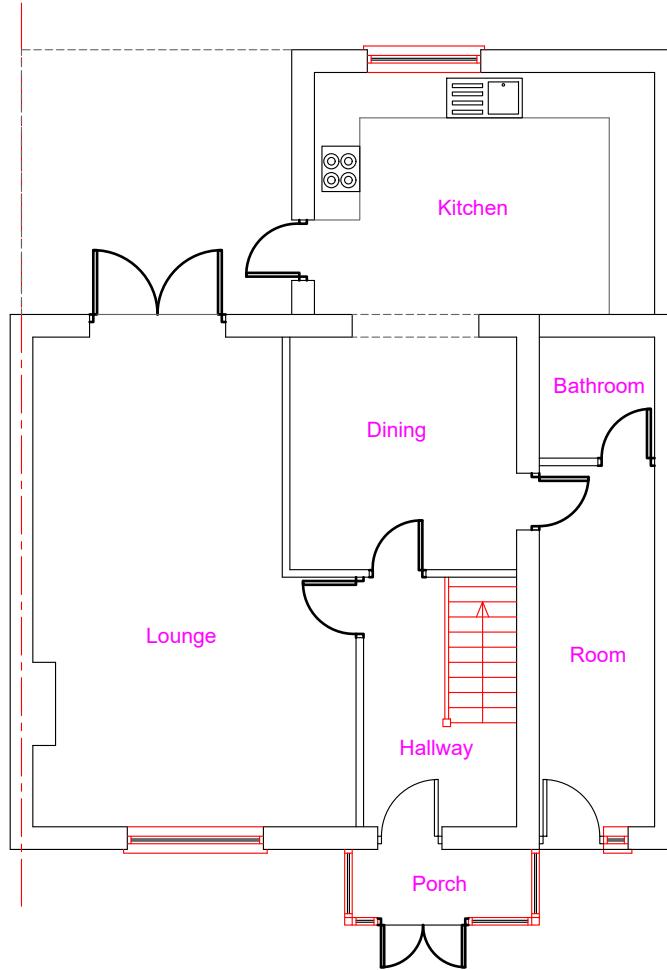

Proposed Ground Floor Layout
(NO CHANGE)

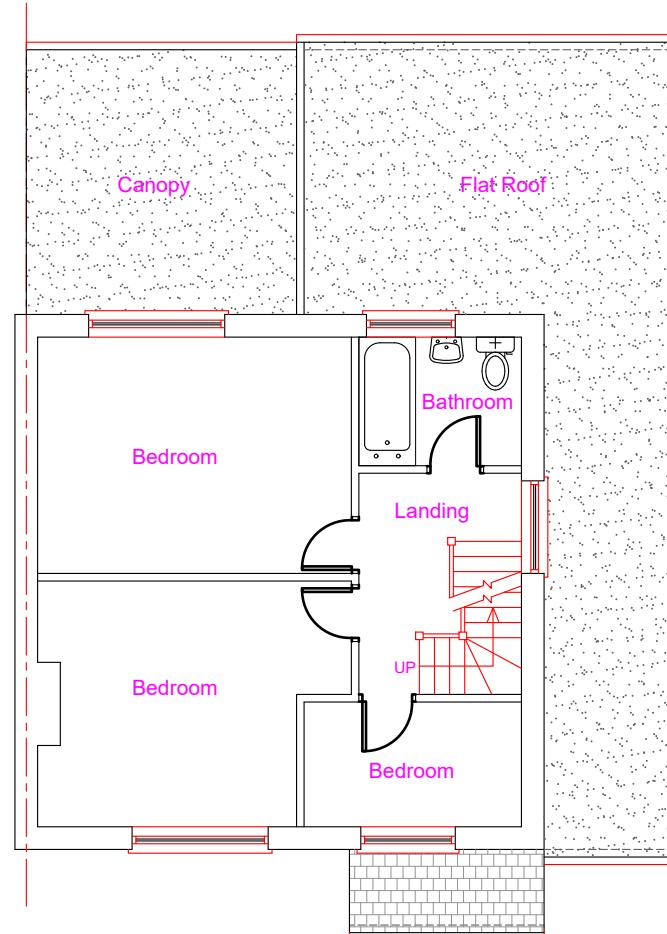

Proposed First Floor Layout

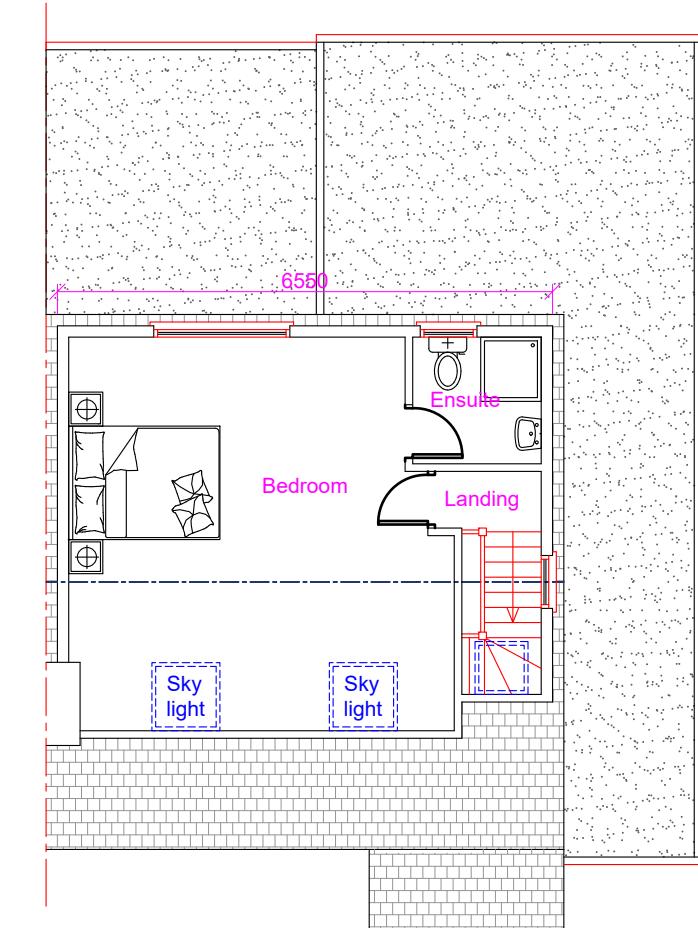

Proposed Second Floor Layout

Proposed Development: Loft Extension	Site Address: 26 Skipton Drive Hayes UB3 1PL	Revisions: <table border="1"> <tr> <th>Rev</th><th>Date</th><th>Description</th></tr> <tr> <td>A</td><td>27/01/2025</td><td></td></tr> <tr> <td></td><td></td><td></td></tr> <tr> <td></td><td></td><td></td></tr> <tr> <td></td><td></td><td></td></tr> </table>	Rev	Date	Description	A	27/01/2025											Drawing Description: Proposed Floor Layouts Drawing No: ART/2025/LE26SD/PL	Scale: 1:100 Paper Size: A3 Sheet No: 2 of 6	ART CONSULTANTS (UK) LTD 113 LONG LANE STANWELL TW19 7AL M:07960071377 E: ARTCONSULTANTSUK@GMAIL.COM
Rev	Date	Description																		
A	27/01/2025																			

