



PROPOSED ROOF LIGHTS WOULD NOT PROTRUDE MORE THAN 150MM BEYOND THE PLANE OF THE SLOPE OF THE OF THE PROPOSED ROOF WHEN MEASURED FROM THE PERPENDICULAR WITH THE EXTERNAL SURFACE OF THE PROPOSED ROOF

PROPOSED MATERIALS USED IN ANY EXTERIOR WORK WOULD BE OF A SIMILAR APPEARANCE TO THOSE USED IN THE CONSTRUCTION OF THE EXTERIOR OF THE EXISTING DWELLING HOUSE

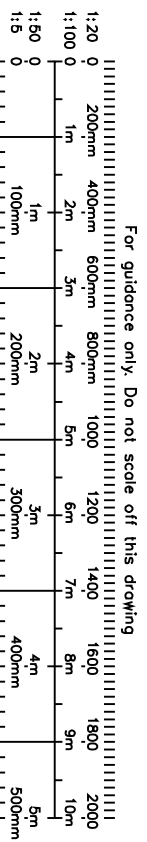

 <div>CRAFTED SPACES ARCHITECTURE + URBANISM <small>DESIGNING WITH SOCIAL, ECONOMIC, &amp; ENVIRONMENTAL SUSTAINABILITY (M) 07973988297</small></div>			
Applicant: MR AND MRS MATHARU			
Job Title: 83 GOSHWK GARDENS, HAYES, UB4 8LB			
Drawing Title: PROPOSED ELEVATIONS			
Scale: 1:100 Date: 24/1/2022	Drawing No. PA-2276-08	Print Size A3	Revision
Drawing Status FOR PLANNING APPROVAL			