


1. Do not scale from this drawing.
2. All dimensions to be checked on site before ordering materials or commencing work.
3. In case of discrepancies in drawings, calculations or details refer to TOWERS ASSOCIATES LTD. for clarification. Unilateral decisions by contractors will not be accepted.
4. For any information not covered by these drawings refer to TOWERS ASSOCIATES LTD. for clarification. Unilateral decisions by contractors will not be accepted.
5. The contractor must ensure that work is commenced on site, and at all prescribed times, in accordance with the latest revisions of all the working drawings.
6. It is the contractor's responsibility to inform the local authority before work commences on site, and of all prescribed surveys and inspections.
7. If work commences on site before full plans approval has been given, TOWERS ASSOCIATES LTD accept no responsibility for any additional work or materials that the District Surveyor may require.
8. This drawing and all copies produced therefrom are the property of TOWERS ASSOCIATES LTD. It may only be reproduced by TOWERS ASSOCIATES LTD and all copies must be returned to TOWERS ASSOCIATES LTD if detained.

By using this drawing the user and his or her employer signify their agreement of the above terms and conditions.

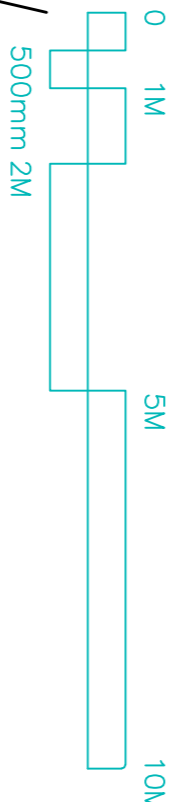

JDB
17-19 Long Lane
Ickenham, UB10 8QU.

TITLE

Proposed
Site Layout.

DRG. No. **3341-02** REV. **A**

SCALE 1:100 © Copyright 2024

DATE Jun 24

CHECKED PDN

DATE Jun 24

TOWERS ASSOCIATES LTD

Harefield Oil Terminal, Harefield Rd,

Harefield, MIDD. UB9 6LL.

Tel. 01895 812 822

email: info@towers-associates.com

WEB: www.towers-associates.com