
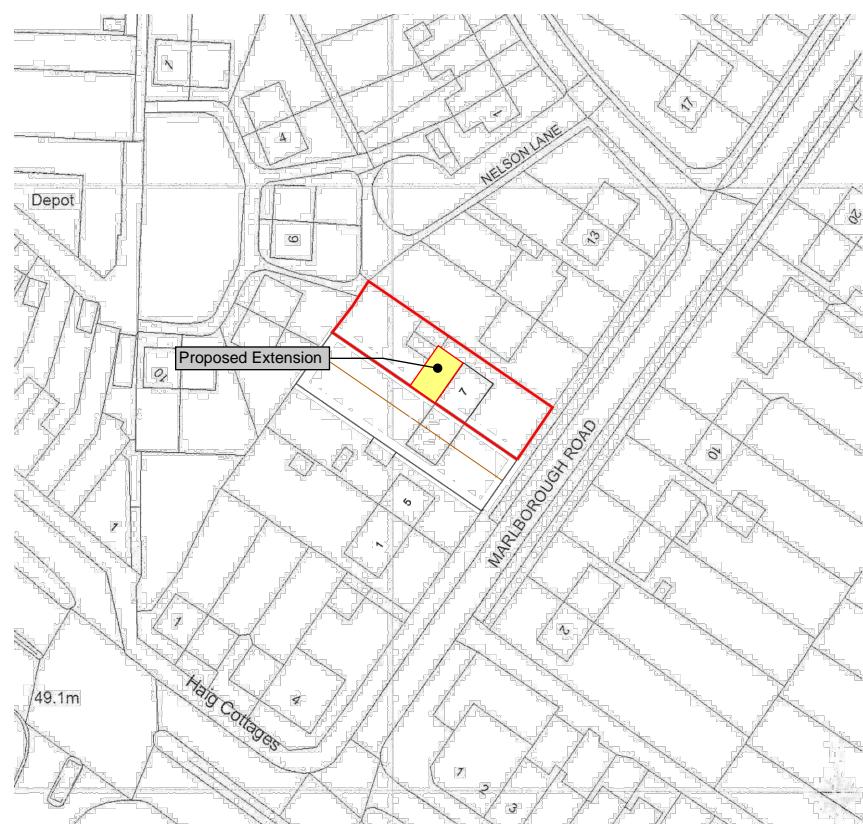


EXISTING LOCATION PLAN
SCALE 1:1250

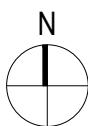

PROPOSED LOCATION PLAN
SCALE 1:1250

SAI STRUCTURE LIMITED

STRUCTURE ENGINEER, & PLANNER

Email: info@saistructures.co.uk
Web: <https://saistructures.co.uk>



Project Title 7 MARLBOROUGH ROAD, UXBRIDGE, UB10 0PR	Scale 1:1250	Drawing Title EXISTING & PROPOSED LOCATION PLAN				
Scale		Drawing No. P-01				
0	25	50	75	100m	mm	Rev. A