
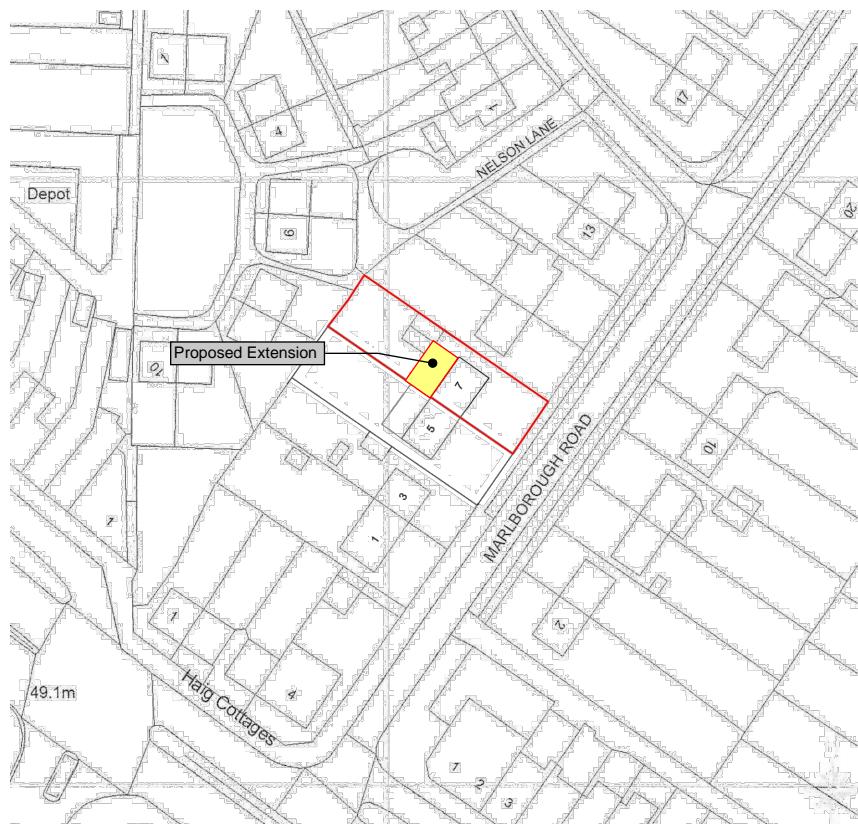


EXISTING LOCATION PLAN
SCALE 1:1250

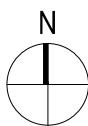

PROPOSED LOCATION PLAN
SCALE 1:1250

SAI STRUCTURE LIMITED

STRUCTURE ENGINEER, & PLANNER

Email: info@saistructures.co.uk

Web: <https://saistructures.co.uk>



Project Title	7 MARLBOROUGH ROAD, UXBRIDGE, UB10 0PR	Scale	1:1250	Drawing Title	EXISTING & PROPOSED LOCATION PLAN
Scale				Drawing No.	P-01
0	25	50	75	100m	mm

Rev.

B