


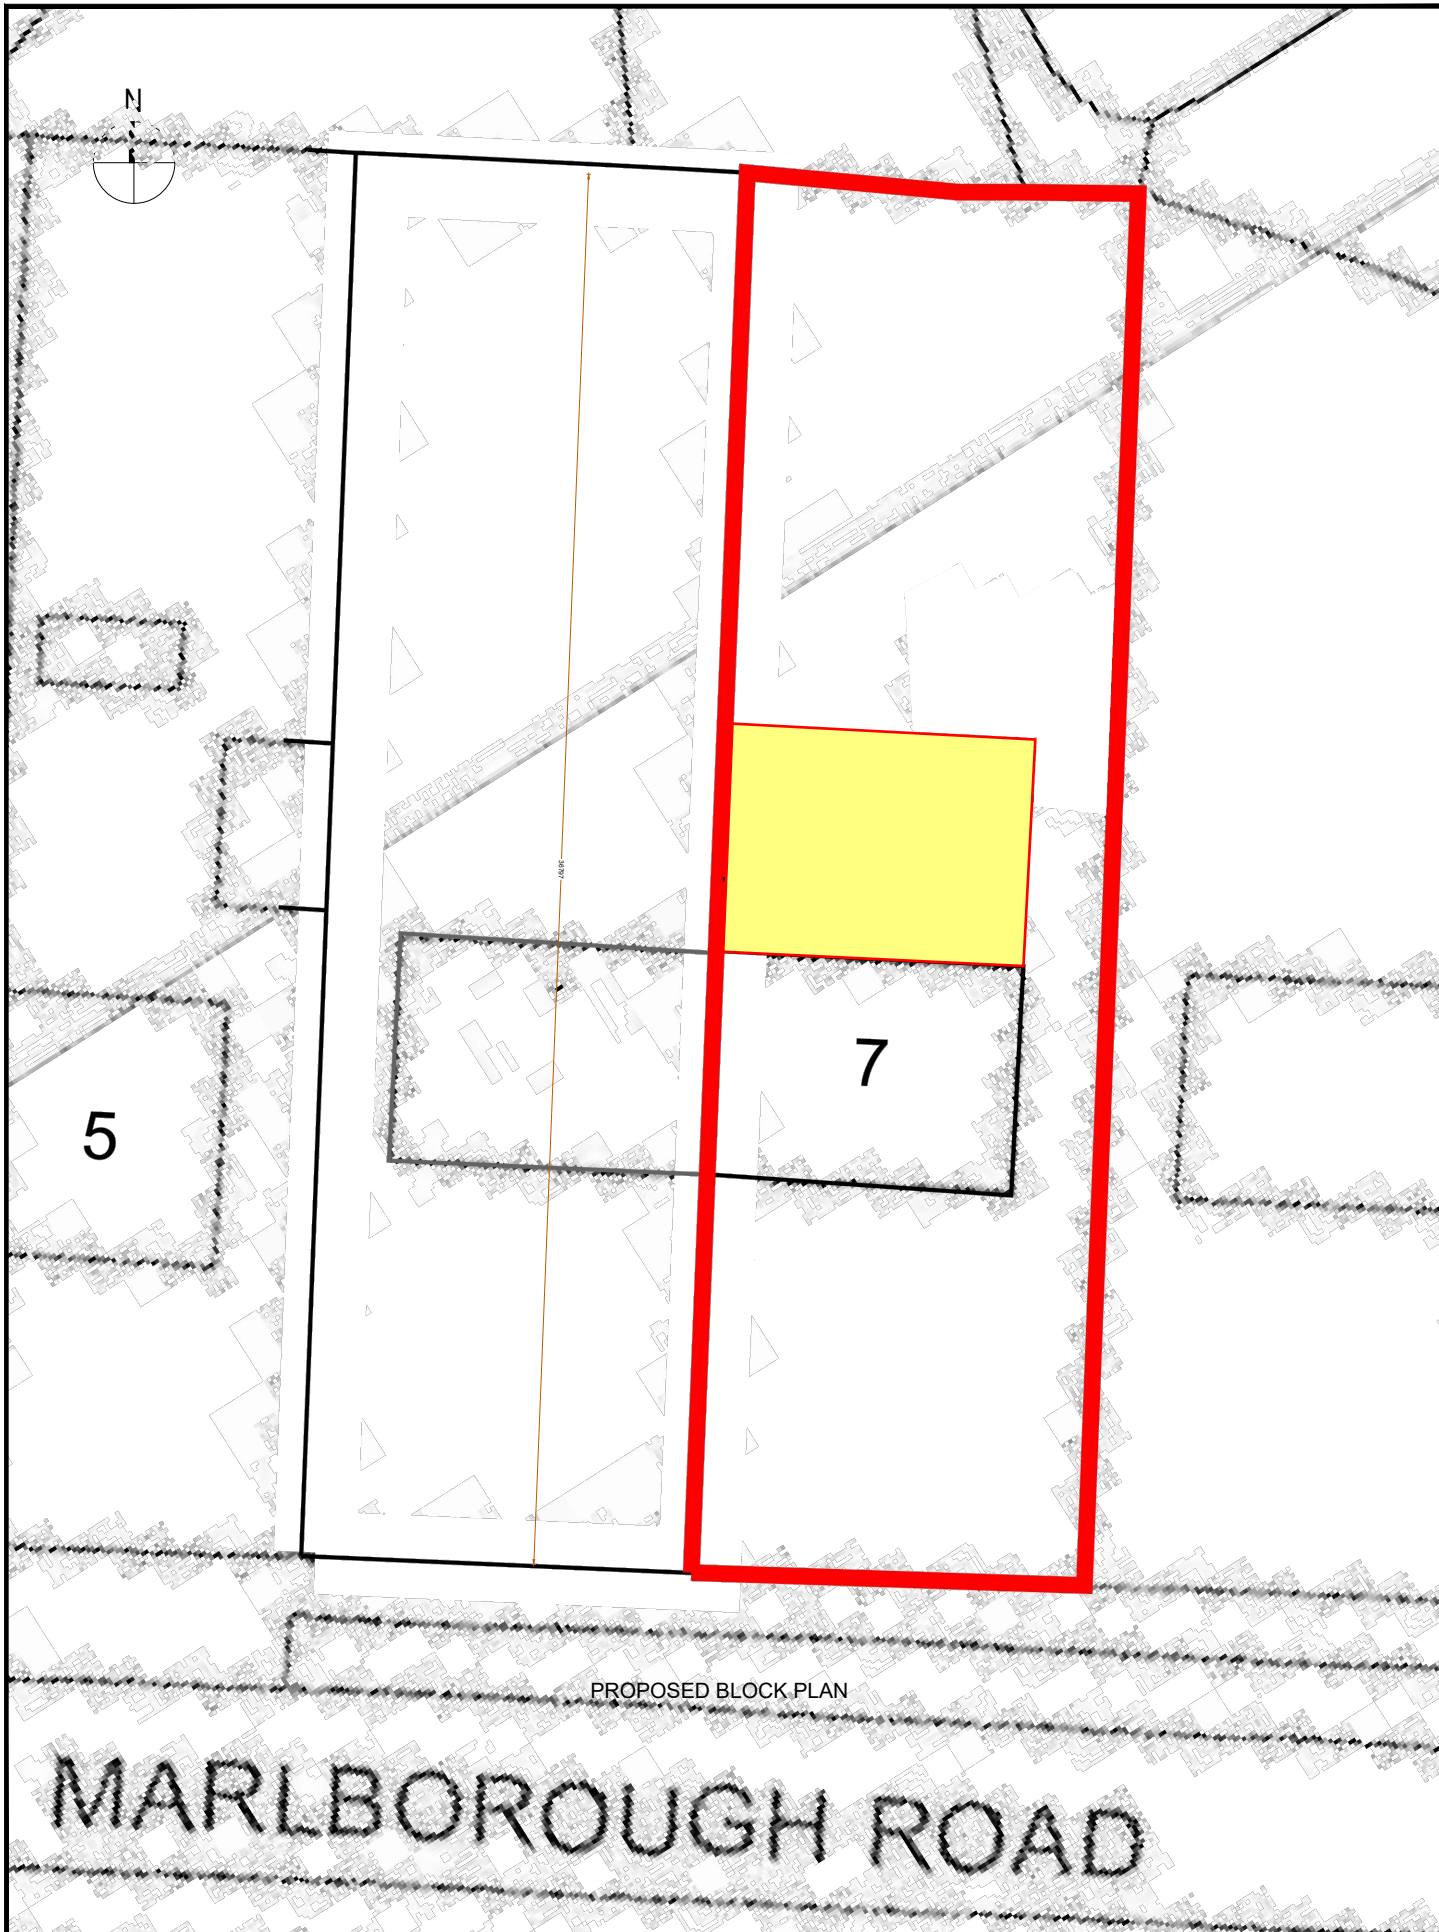

PROPOSED BLOCK PLAN

MARLBOROUGH ROAD

SAI STRUCTURE LIMITED

STRUCTURE ENGINEER, & PLANNER

Email: info@saistructures.co.uk
Web: <https://saistructures.co.uk>



Project Title

7 MARLBOROUGH ROAD, UXBRIDGE, UB10 0PR

Scale

1:200

Drawing Title

PROPOSED BLOCK PLAN

Scale



Drawing No.

P-05

Rev.

A