



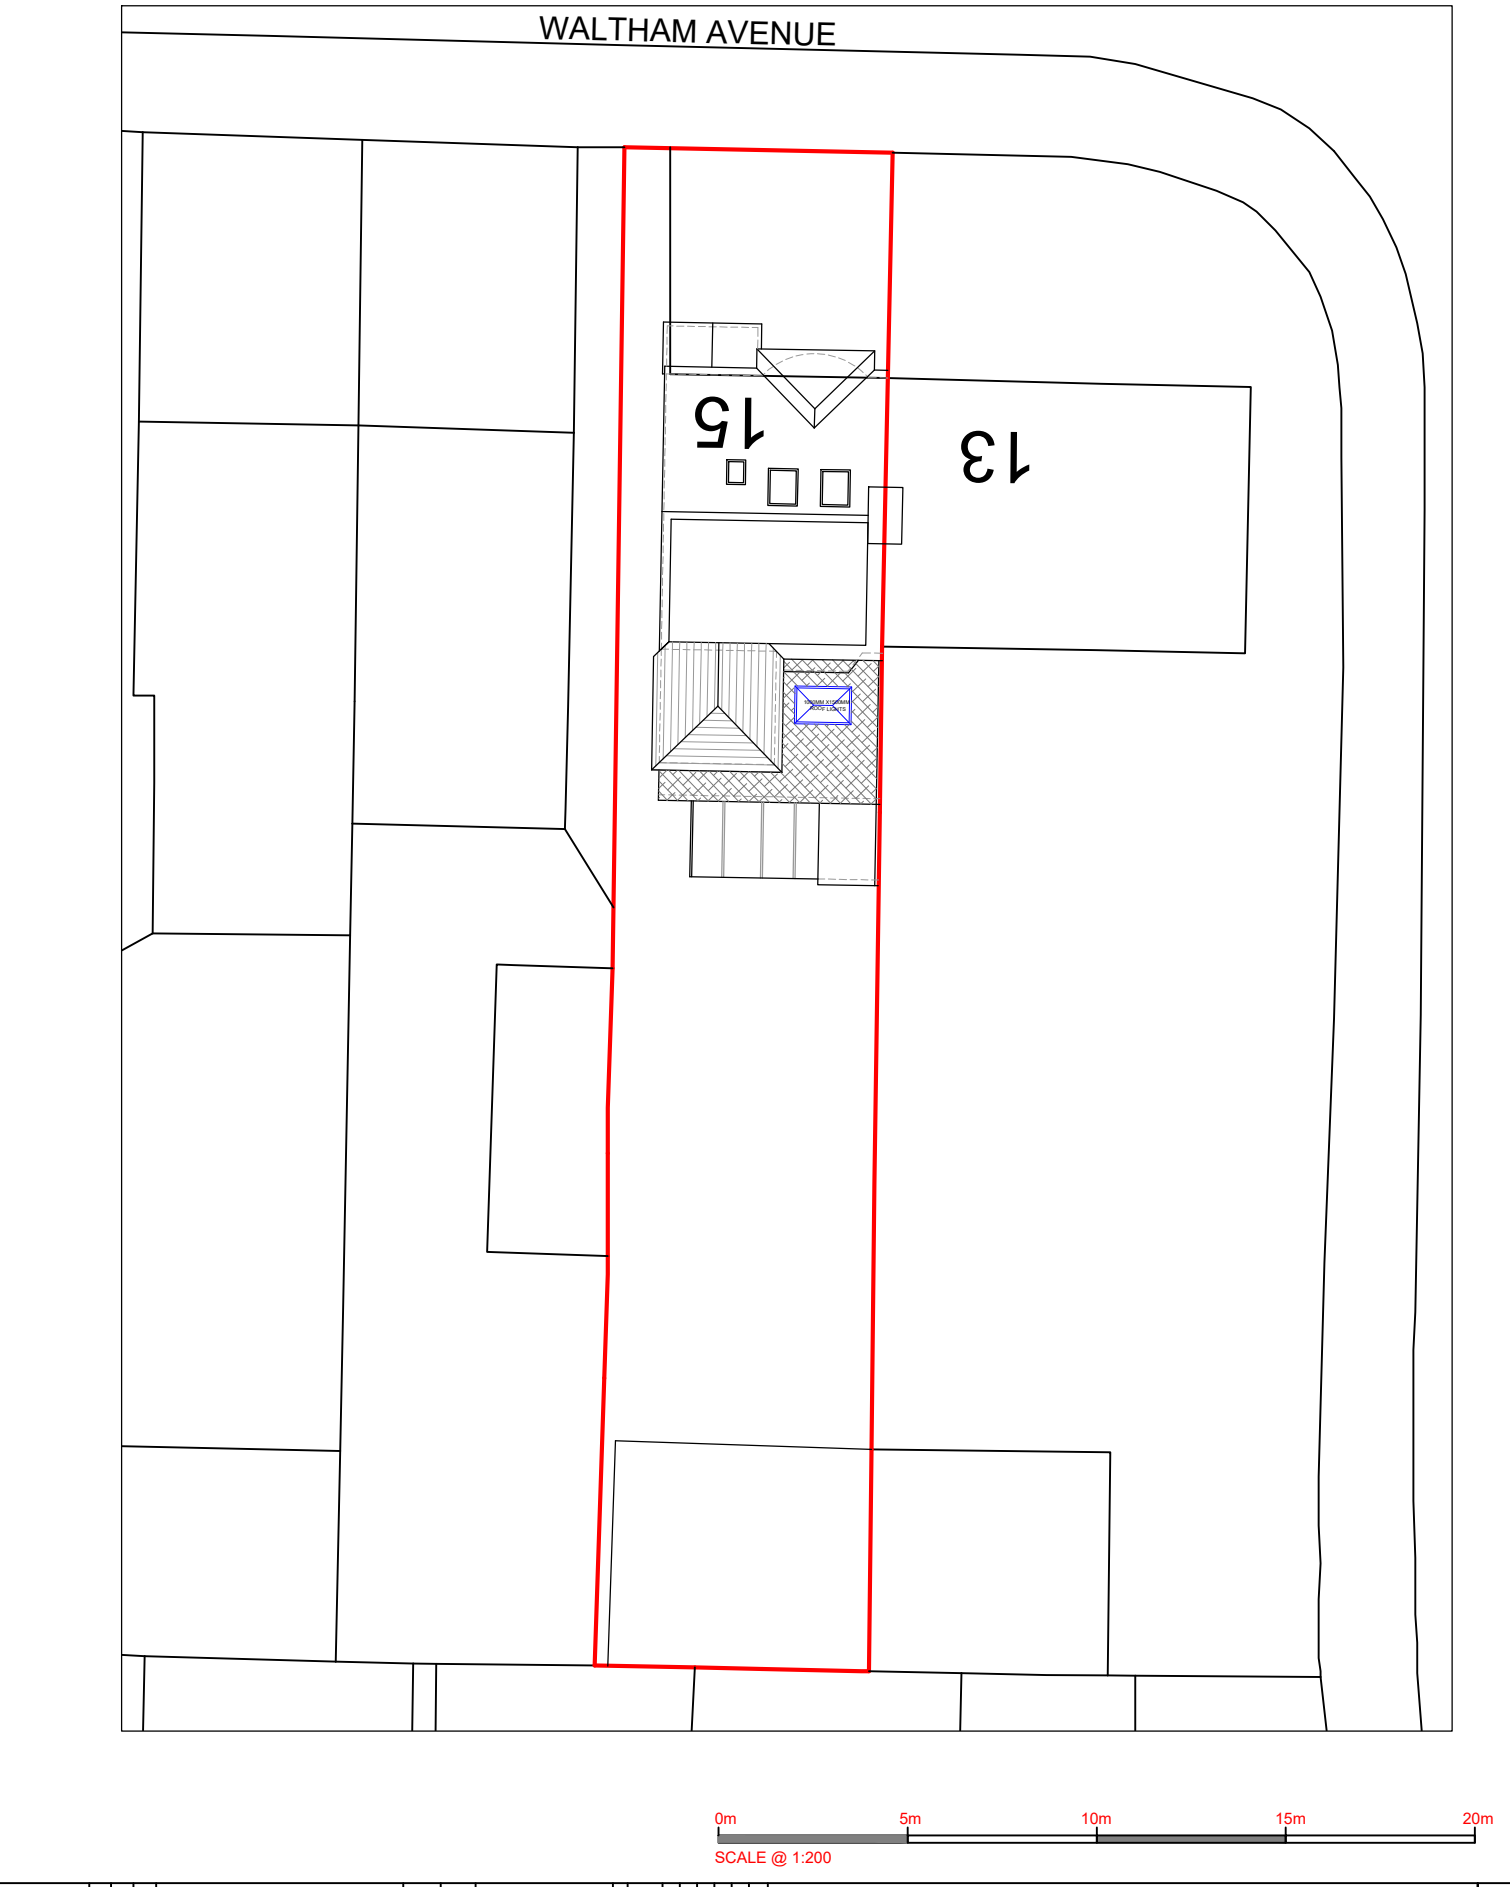

NOTES :

10

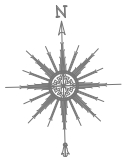

SCALE @ 1:200

0m 5m 10m 15m 20m

518 DESIGN LTD. Architectural and Engineering Services	
Client	MR RAVINDER SINGH KAPOUR
Job Title	15 WALTHAM AVENUE HAYES UB8 1TA
Drawing Title PROPOSED BLOCK PLAN	
Scale: 1 : 200 (A4)	
Date: FEBRUARY 2024	
Checked by:	Drawn by: RS
Dwg No.	Rev.
TP/607 /F05	