



# 01 - EXISTING BLOCK PLAN



02 - PROPOSED BLOCK PLAN SCALE 1:250 

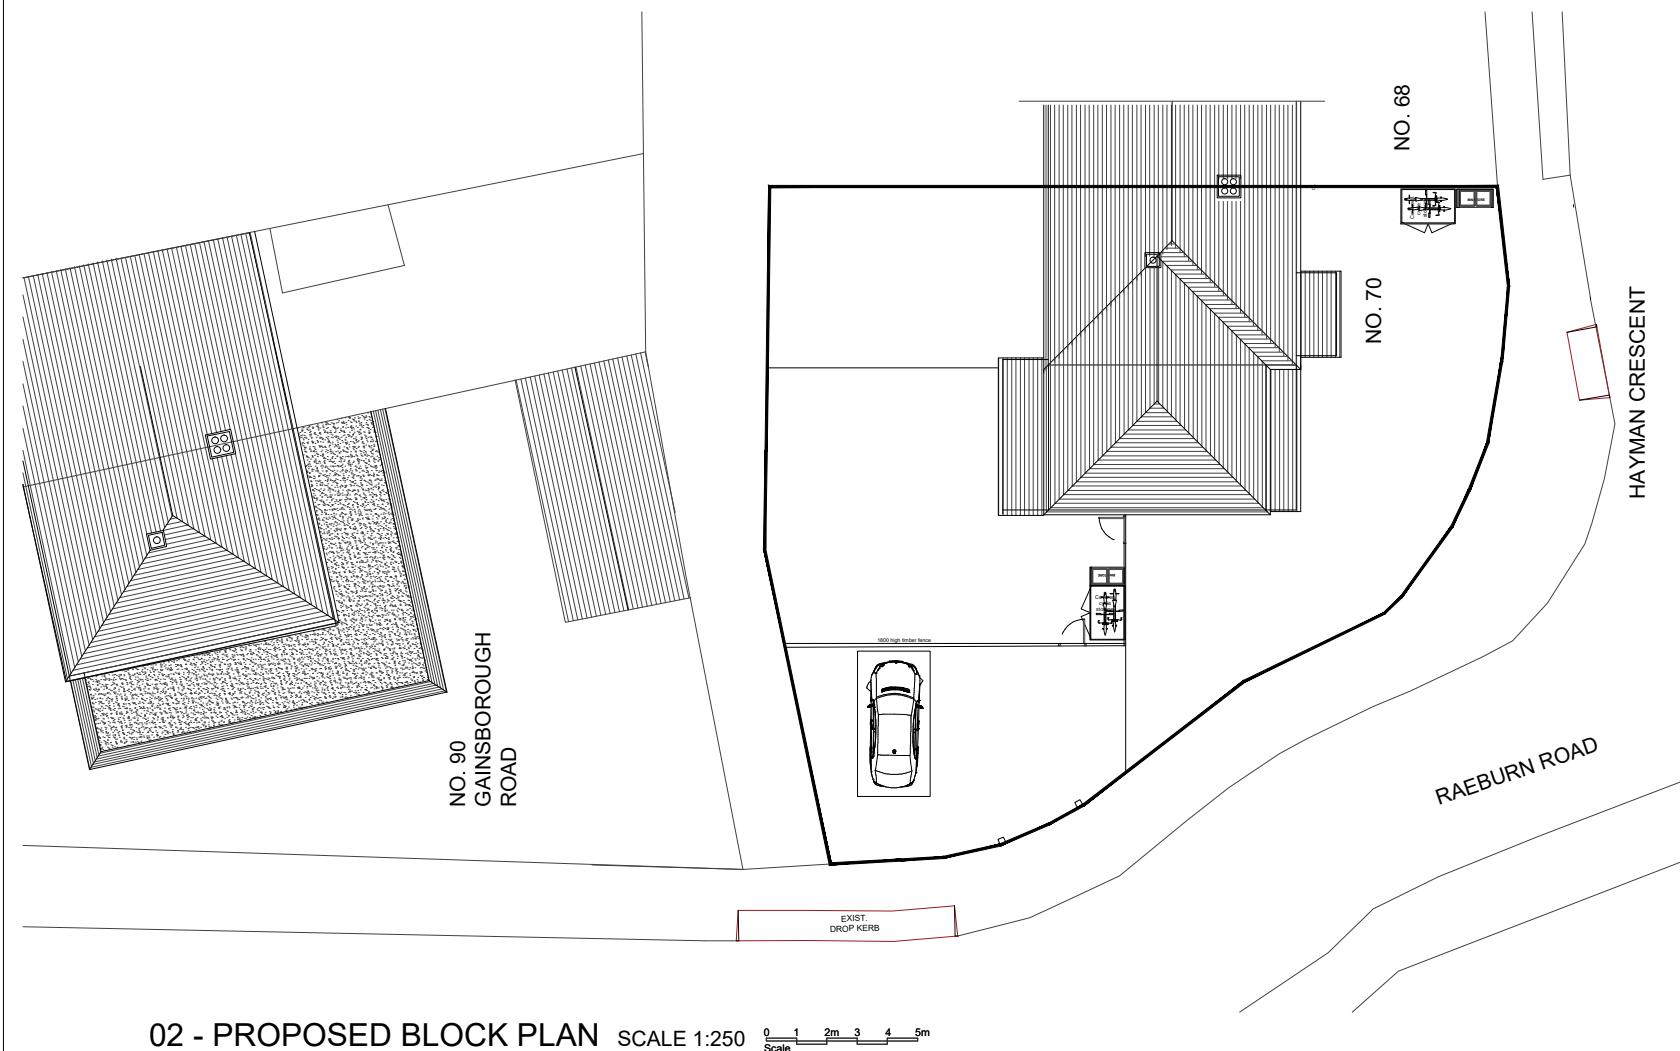

## EXISTING IMAGES

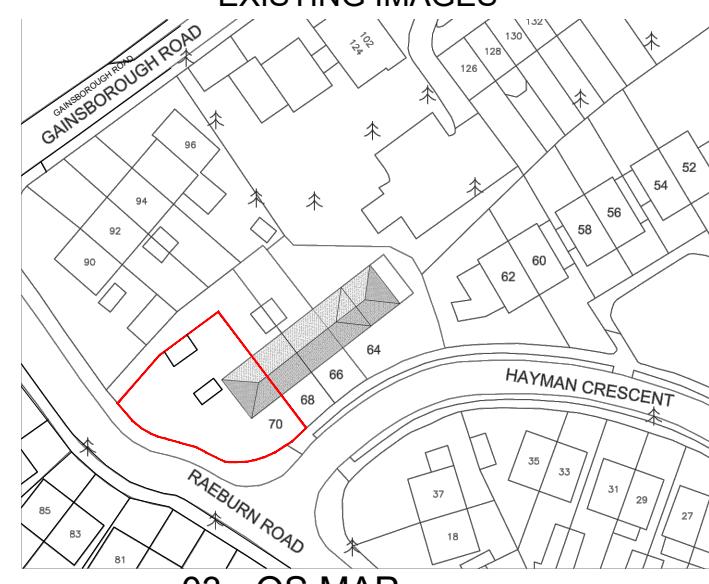

03 - OS MAP

**NOTES**

Dimensions are not to be scaled from this drawing by contractors. The contractor is requested to check all dimensions before the work started. Report any discrepancies to the client or architect before undertaking the work described in the drawings.

Dimensions are approximate site dimensions and are to be verified by the contractor on site before any fabrication/site works i.e foundations etc occur

Contractor is responsible for all temporary propping to existing structure

## **FULL PLANNING APPLICATION**

DE ARCHITECTURAL CONSULT.LTD  
M: 07824773079, 07869580774  
E: design.endeavour@gmail.com

Project	70 HAYMAN CRESCENT, HAYES LONDON, UB4 8PP		
Title	OS MAP & BLOCK PLANS		
Scale	Drawn As shown@A3	Approved	Date SEP-25
Job No.	Drawing No. DAC-325/25	Rev.	B
	PL-70HC-01		