


## 01 - EXISTING BLOCK PLAN

SCALE 1:250

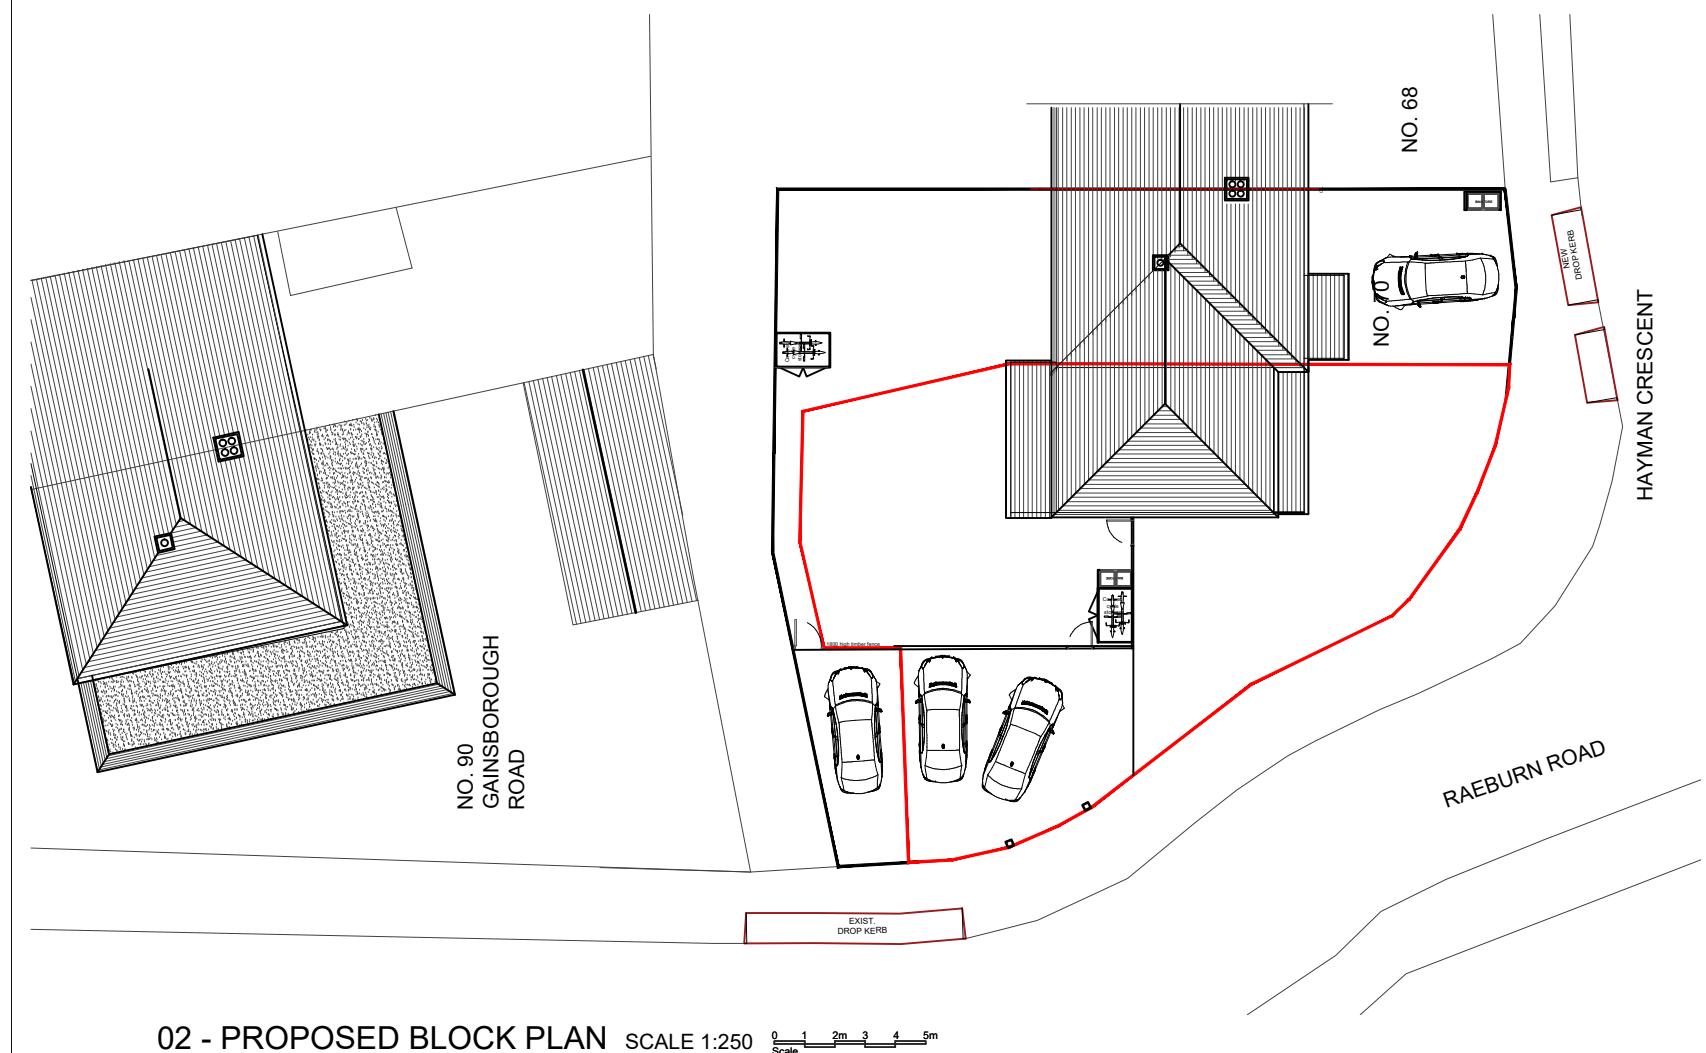

## 02 - PROPOSED BLOCK PL

## USED BLD



## EXISTING IMAGES



03 - OS MAP

## NOTES

- Dimensions are not to be scaled from this drawing by contractors. The contractor is requested to check all dimensions before the work started.
- Report any discrepancies to the client or architect before undertaking the work described in the drawings.
- Dimensions are approximate site dimensions and are to be verified by the contractor on site before any fabrication/site works i.e foundations etc occur
- Contractor is responsible for all temporary propping to existing structure

## **FULL PLANNING** **APPLICATION**

DE ARCHITECTURAL CONSULT.LTD  
M: 07824773079, 07869580774  
E: design\_endeavour@gmail.com

M: 07824773079, 07869580774  
E: design.endeavour@gmail.com

Project 70 HAYMAN CRESCENT, HAYES

LONDON, UB4 8PP

## OS MAP & BLOCK PLANS

Scale <b>As shown@A3</b>	Drawn <b>FA</b>	Approved	Date <b>MAY 25</b>
Job No. <b>DAC-325/25</b>	Drawing No. <b>PL-70HC-01</b>		Rev.