


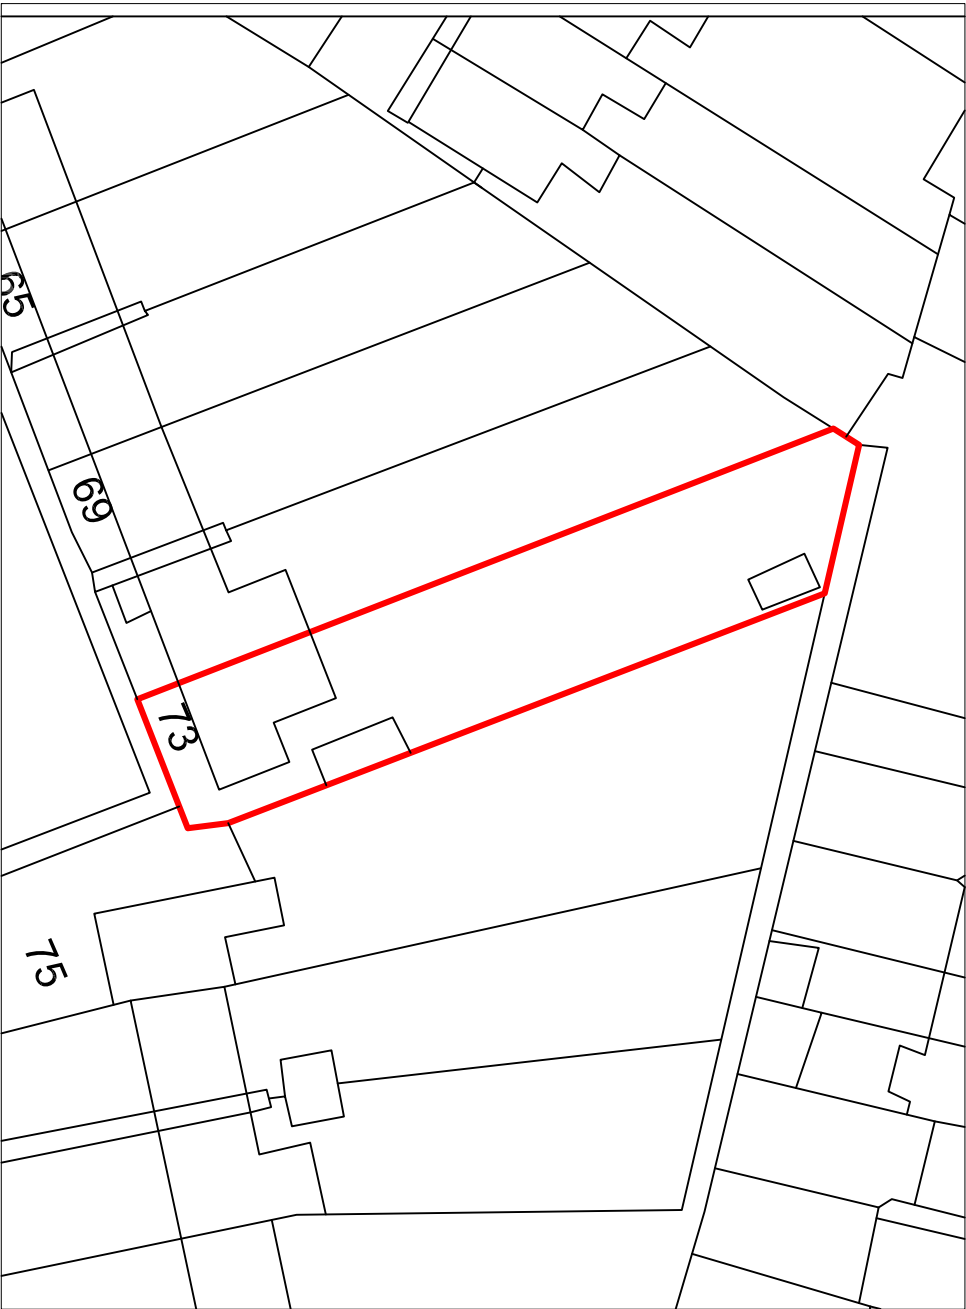
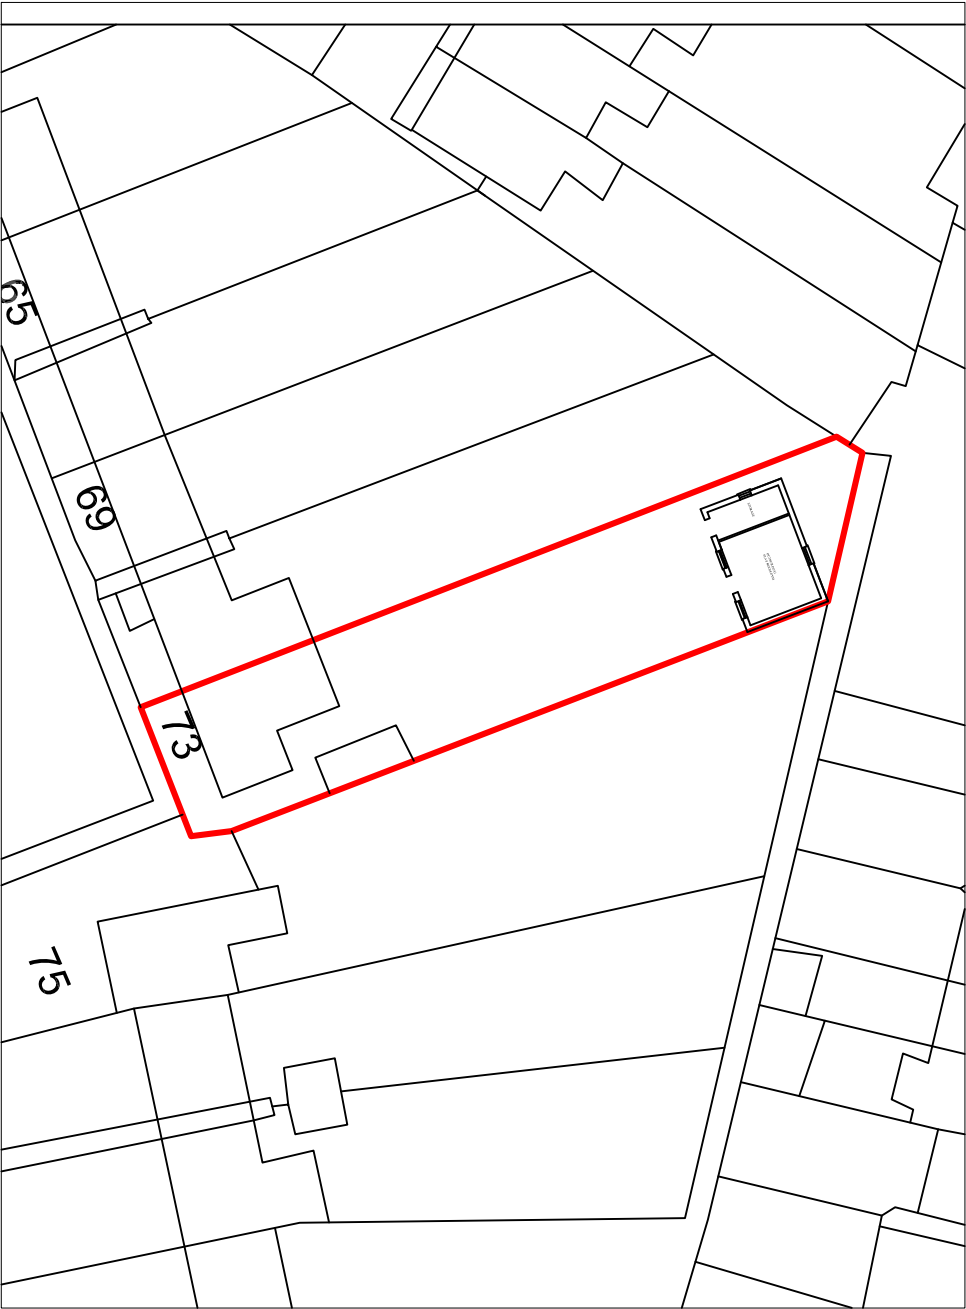


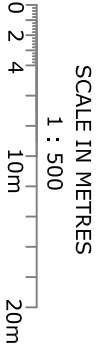

EXISTING BLOCK PLAN

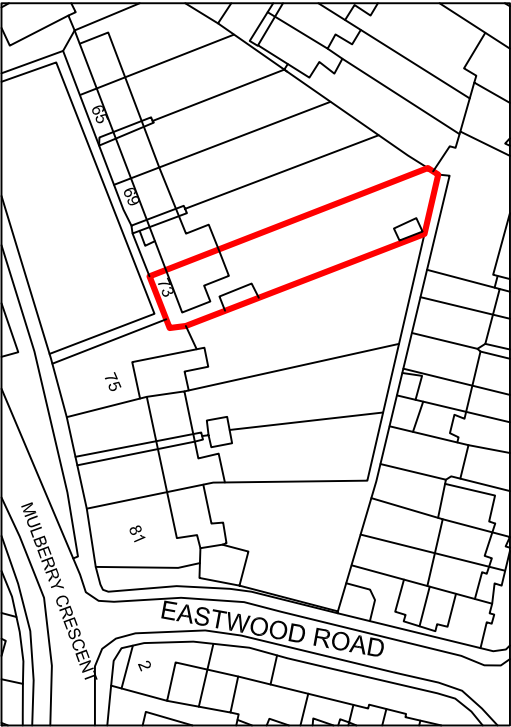

PROPOSED BLOCK PLAN

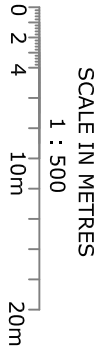

73 MULBERRY CRESCENT
WEST DRAYTON

TITLE:

PROPOSED OUTBUILDING

SCALE: 1:500, 1:1250@A3

DWG NO

SD73/OB 02