



PROPOSED BLOCK PLAN

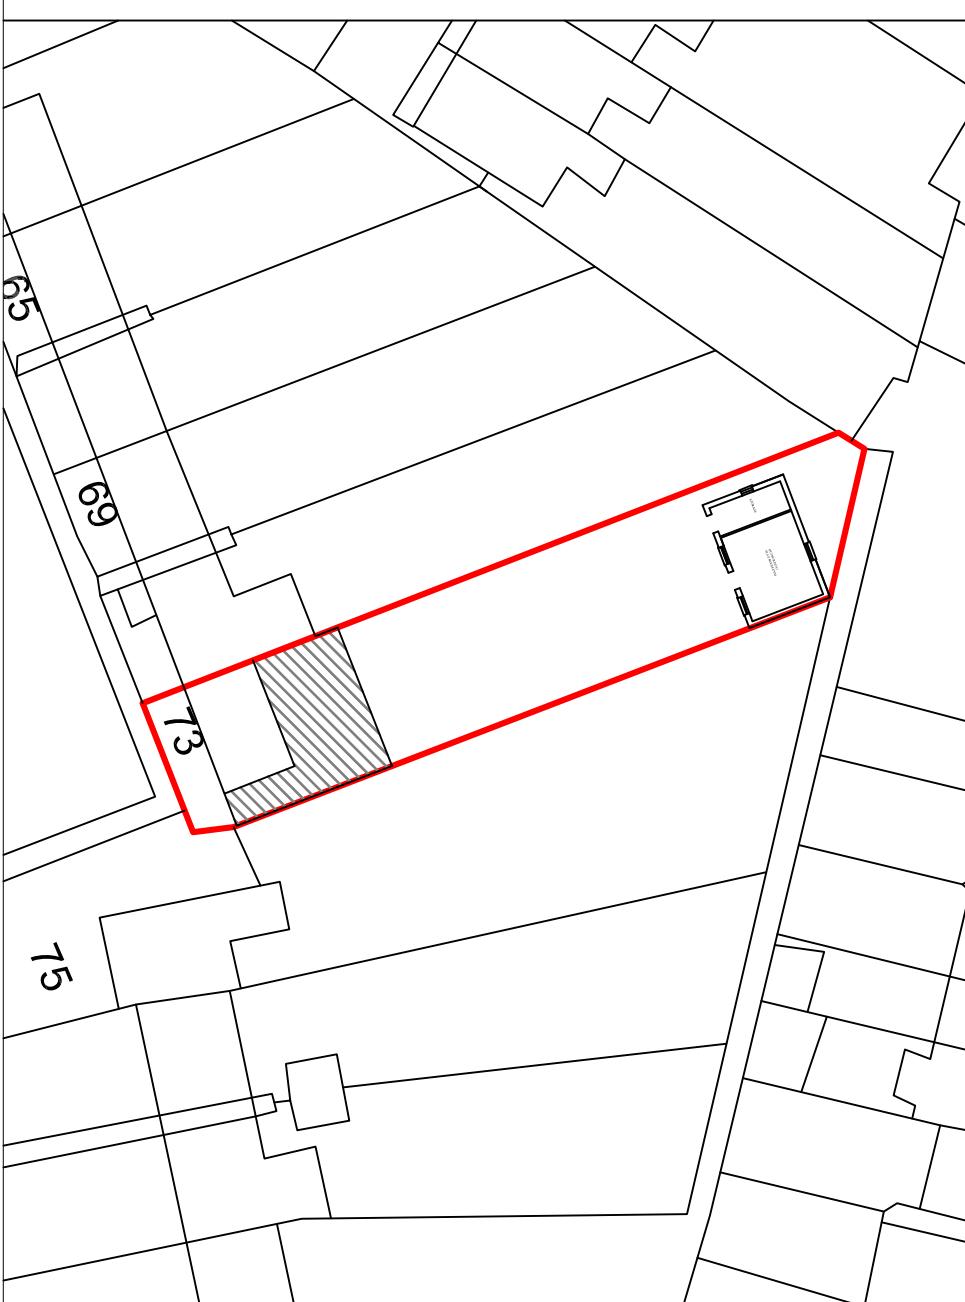


EXISTING BLOCK PLAN

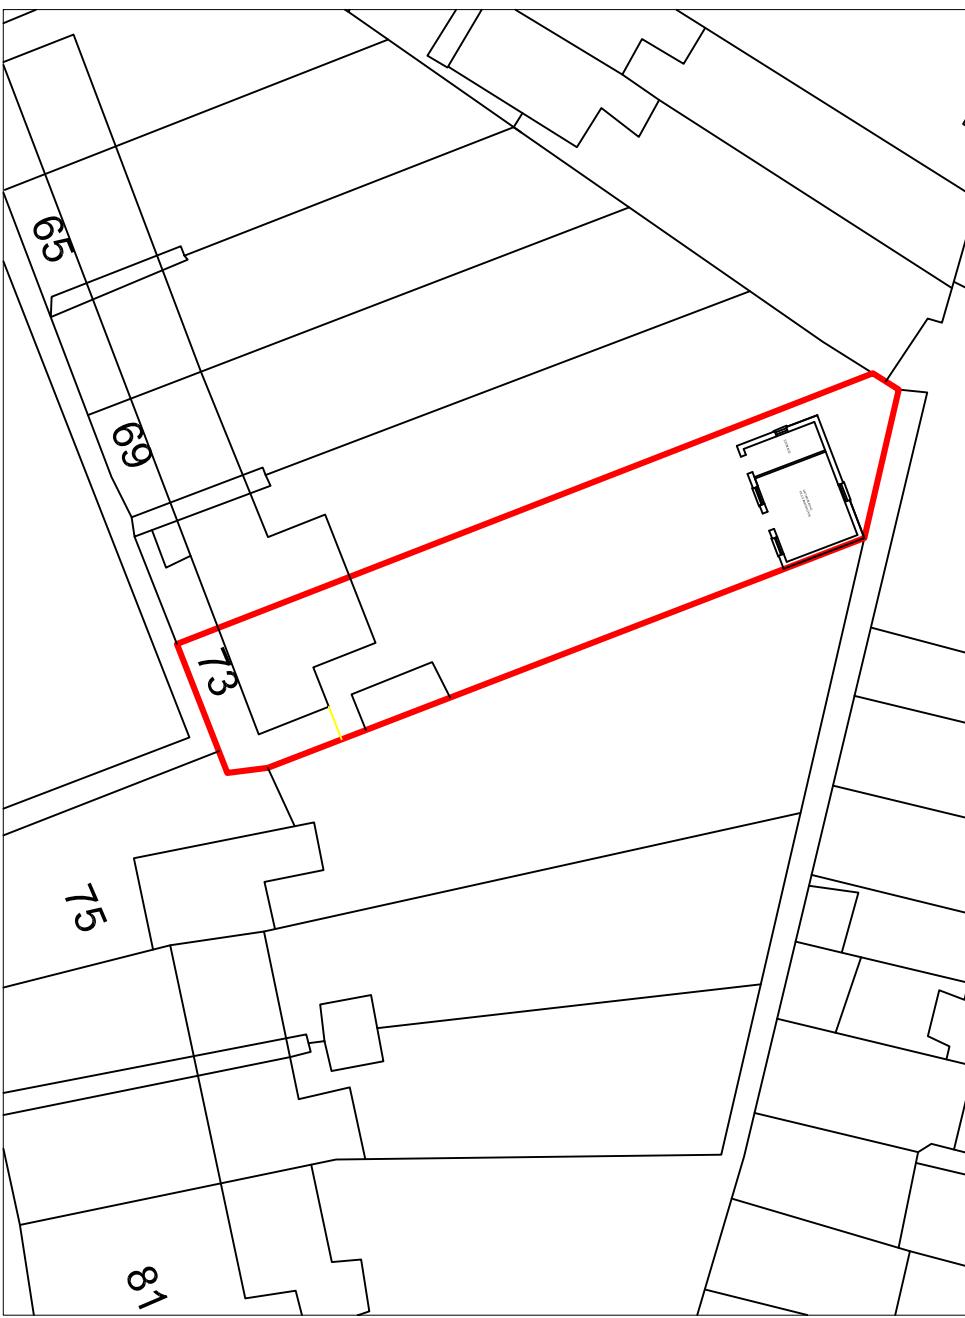

SCALE IN METRES
1 : 500
0 2 4 10m 20m

SCALE IN METRES
1 : 1250
0 10m 20m 30m 40m 50m

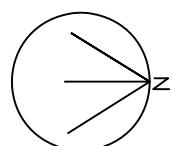

73 MULBERRY CRESCENT
WEST DRAYTON

N

TITLE:
PROPOSED DOUBLE STOREY
REAR AND SIDE EXTENSION

SCALE: 1:500, 1:1250@A3

DWG NO SD73/PL 05