


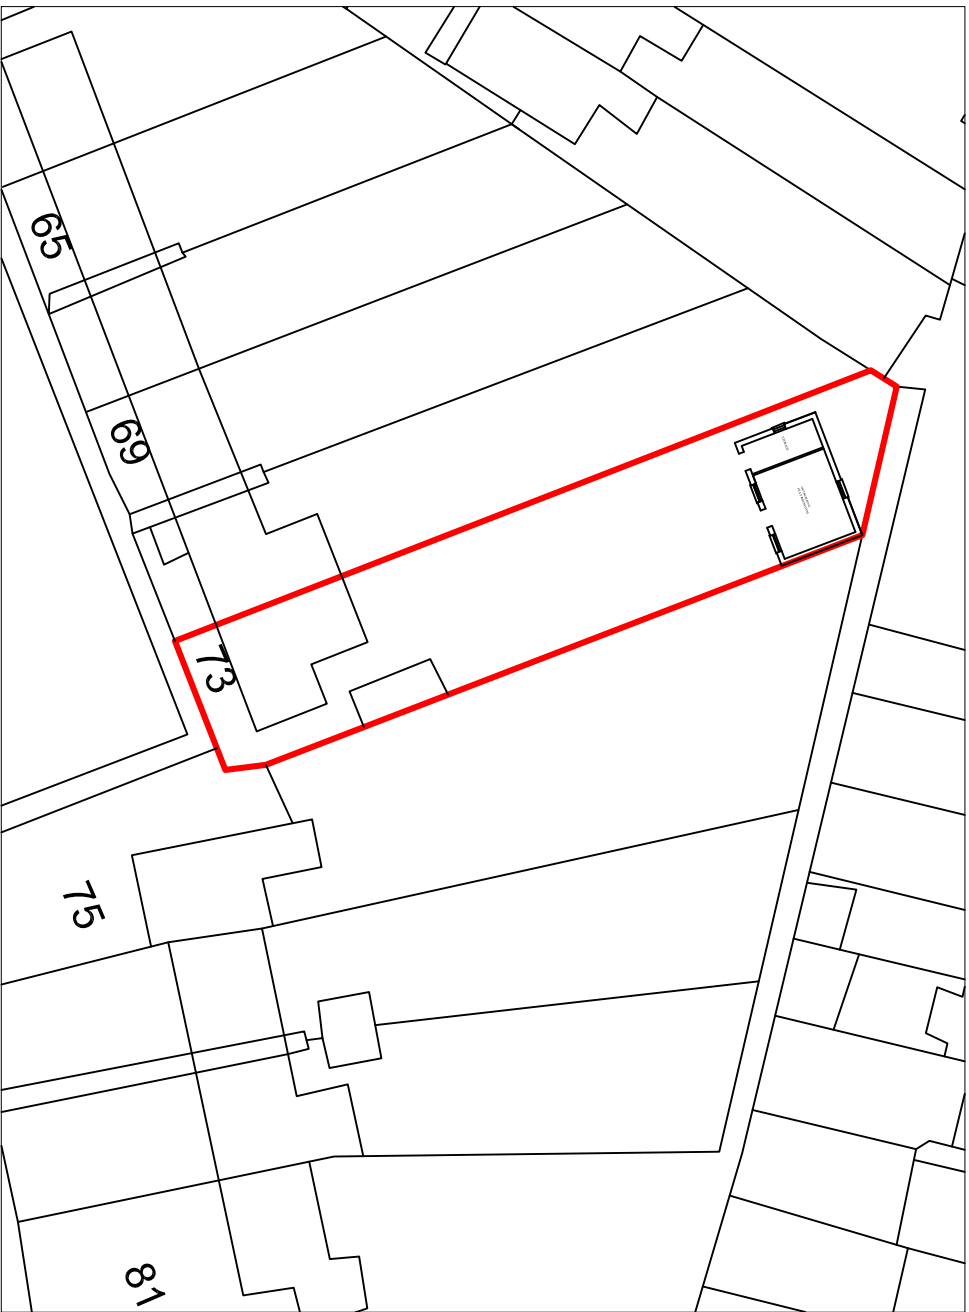
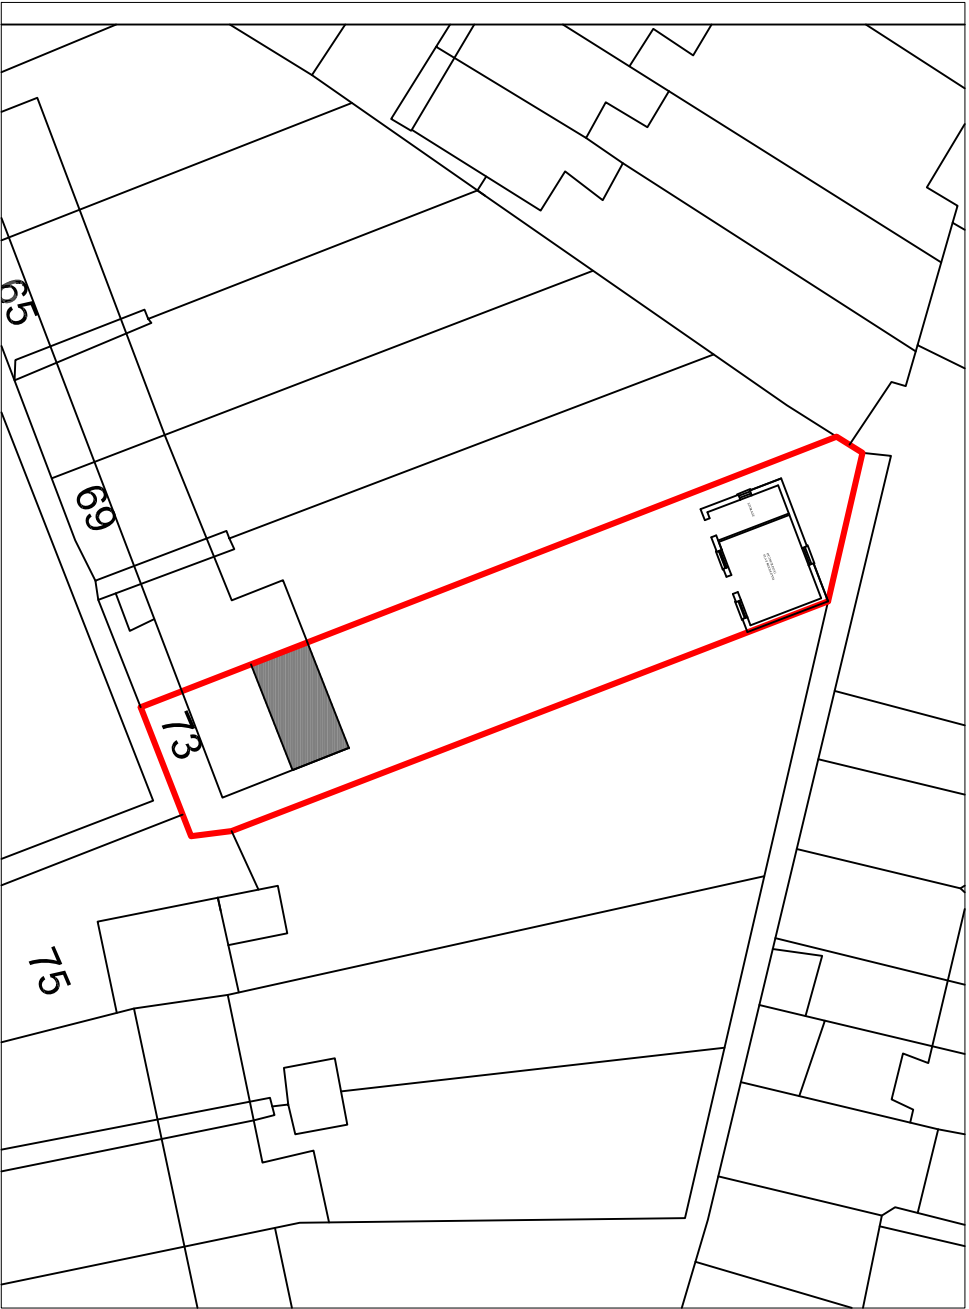
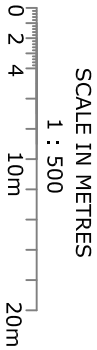


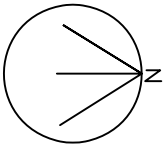

EXISTING BLOCK PLAN

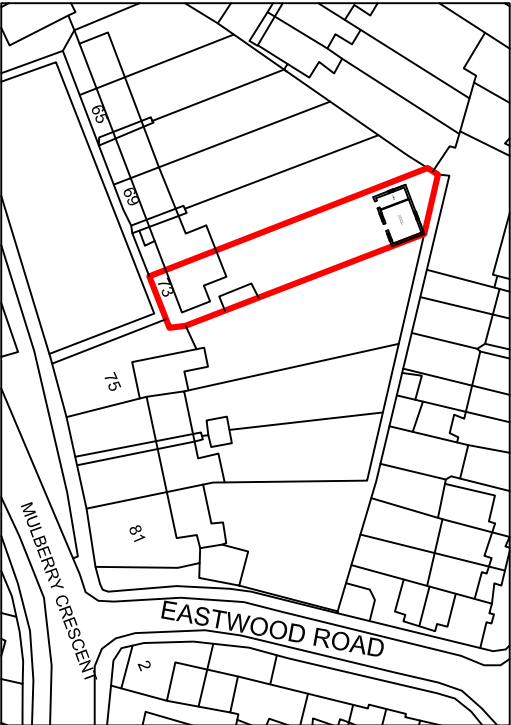

PROPOSED BLOCK PLAN

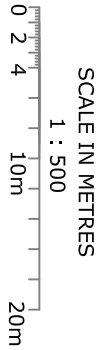

73 MULBERRY CRESCENT
WEST DRAYTON

TITLE:
PROPOSED SINGLE STOREY
REAR EXTENSION

SCALE: 1:500, 1:1250@A3

DWG NO SD73/PL 06 REV B