


EXISTING SIDE ELEVATION

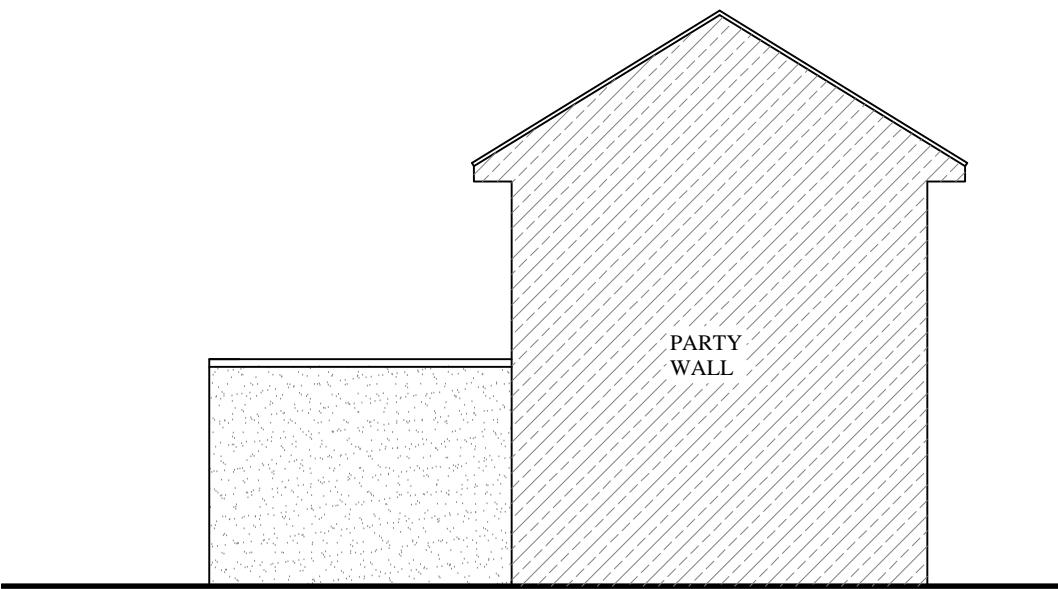


EXISTING OTHER SIDE ELEVATION

MATCHING MATERIALS TO BE
USED FOR REAR EXTENSION




PROPOSED SIDE ELEVATION

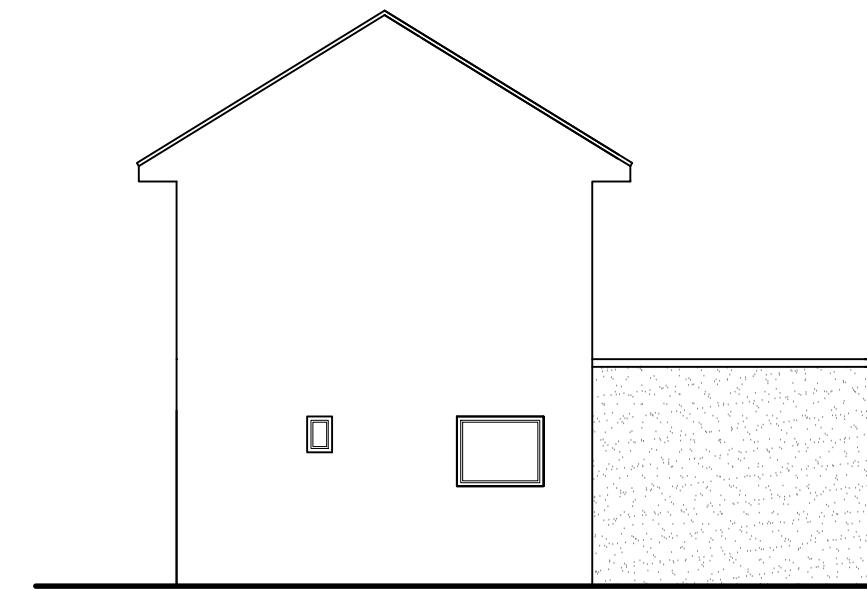

PROPOSED OTHER SIDE ELEVATION

SCALE IN METRES

1 : 100

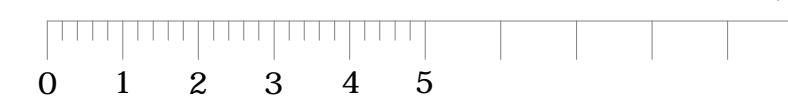

73 MULBERRY CRESCENT
WEST DRAYTON

TITLE:

PROPOSED SINGLE STOREY
REAR EXTENSION

SCALE: 1:100@A3

DWG NO SD73/PL/04 REV B