



PROPOSED BLOCK PLAN

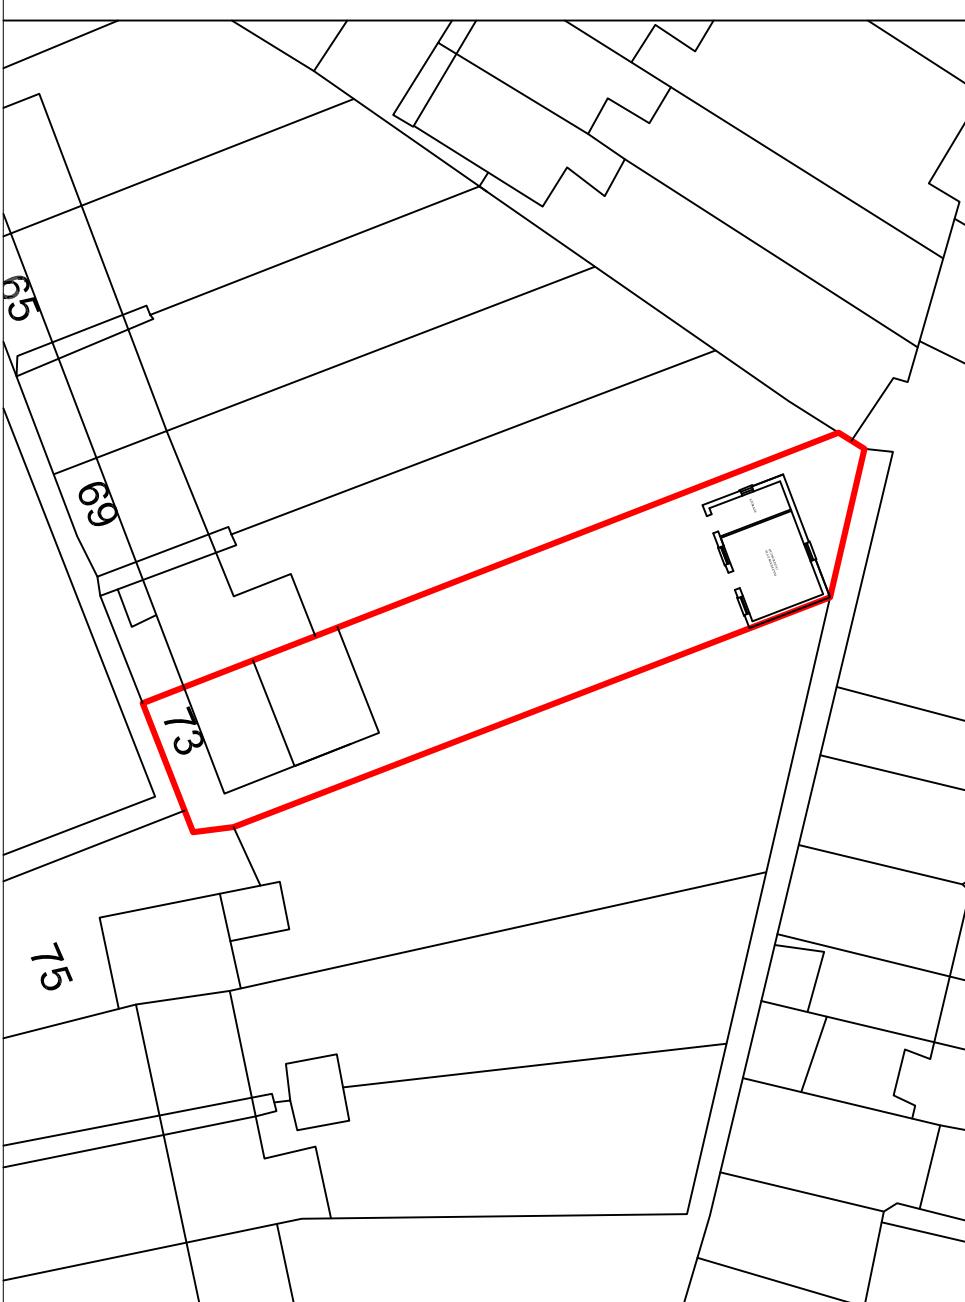

EXISTING BLOCK PLAN

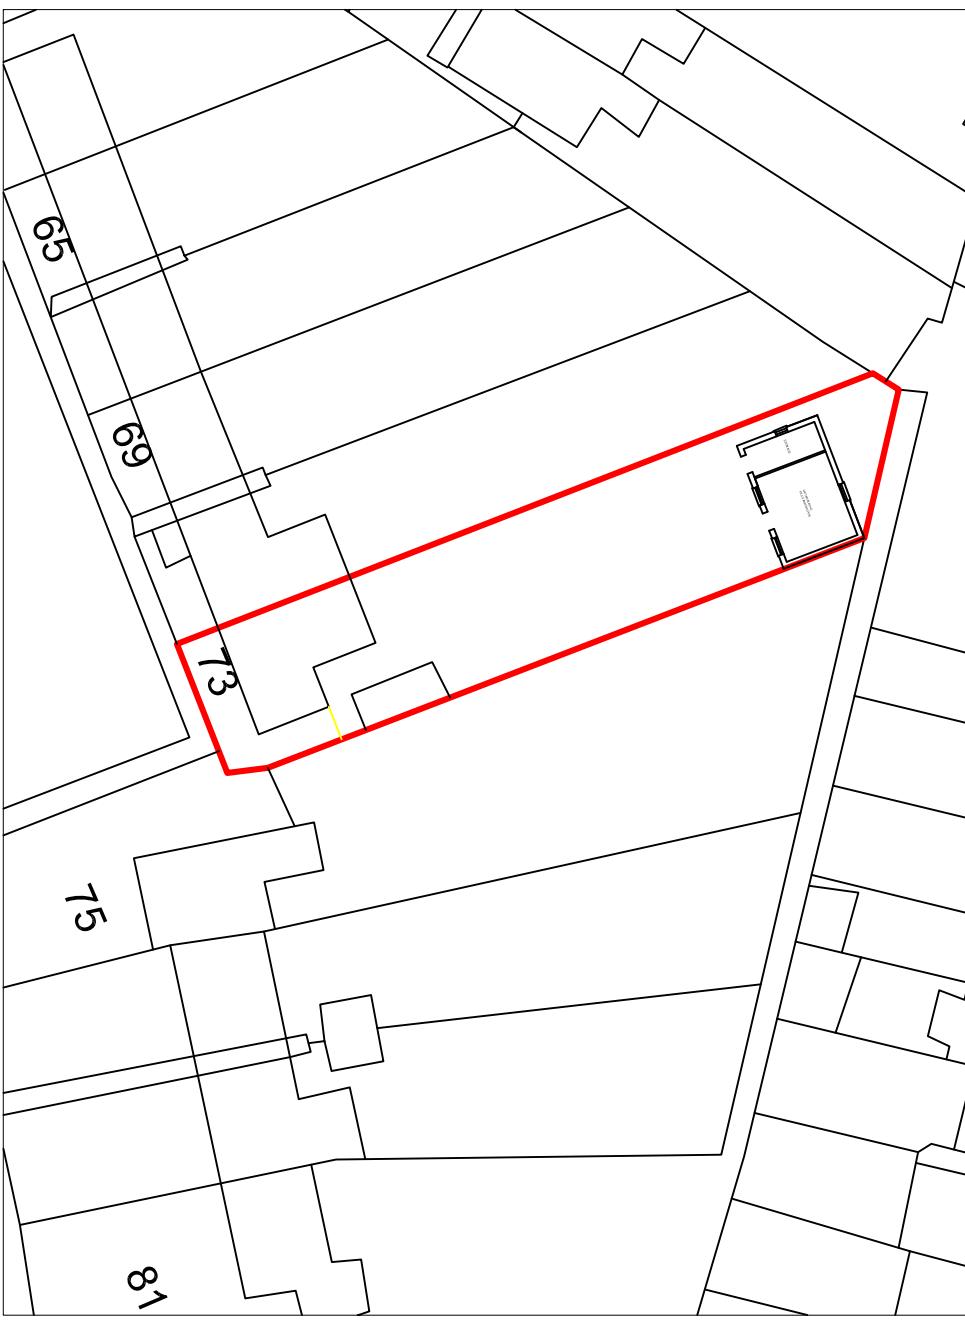

SCALE IN METRES  
1 : 500  
0 2 4 10m 20m

SCALE IN METRES  
1 : 1250  
0 10m 20m 30m 40m 50m

<p>73 MULBERRY CRESCENT WEST DRAYTON</p> <p>TITLE:</p> <p>PROPOSED SINGLE STOREY REAR EXTENSION</p>	
SCALE: 1:500, 1:1250@A3	
DWG NO	SD73/PL 05 REV A

