

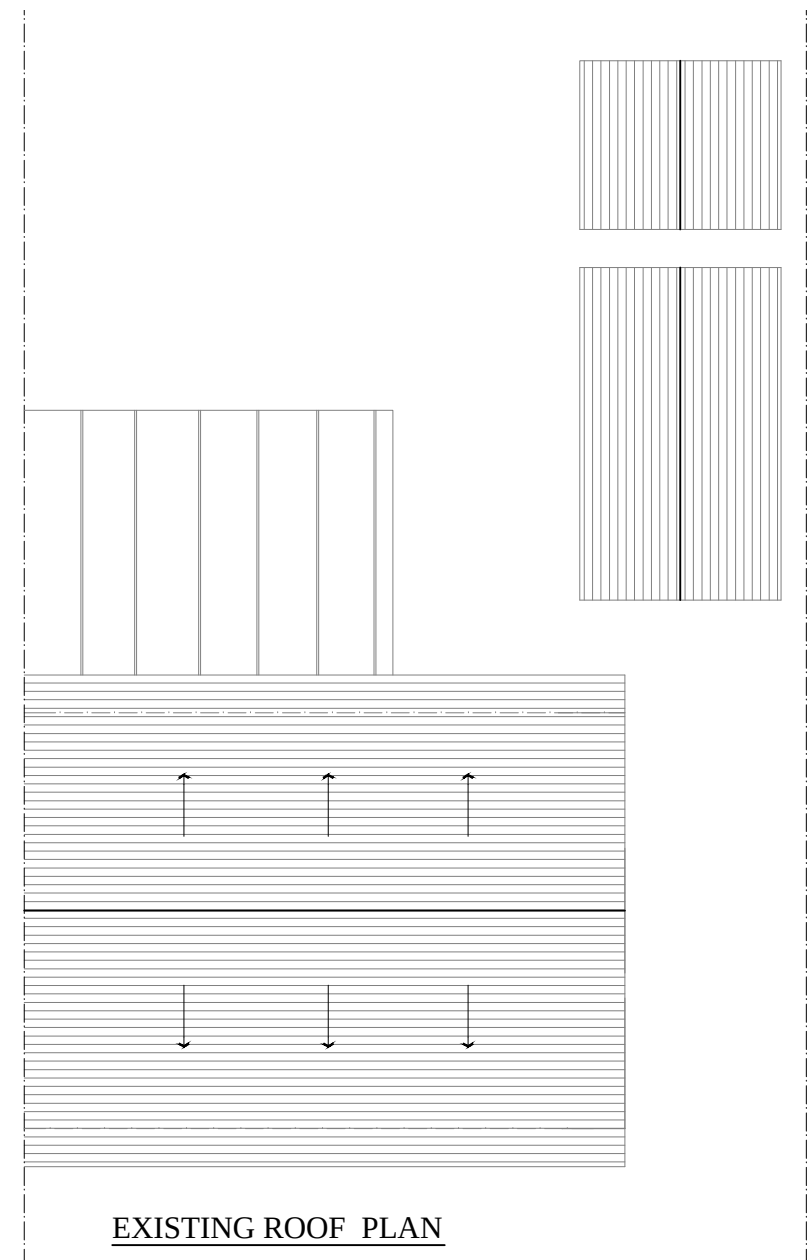


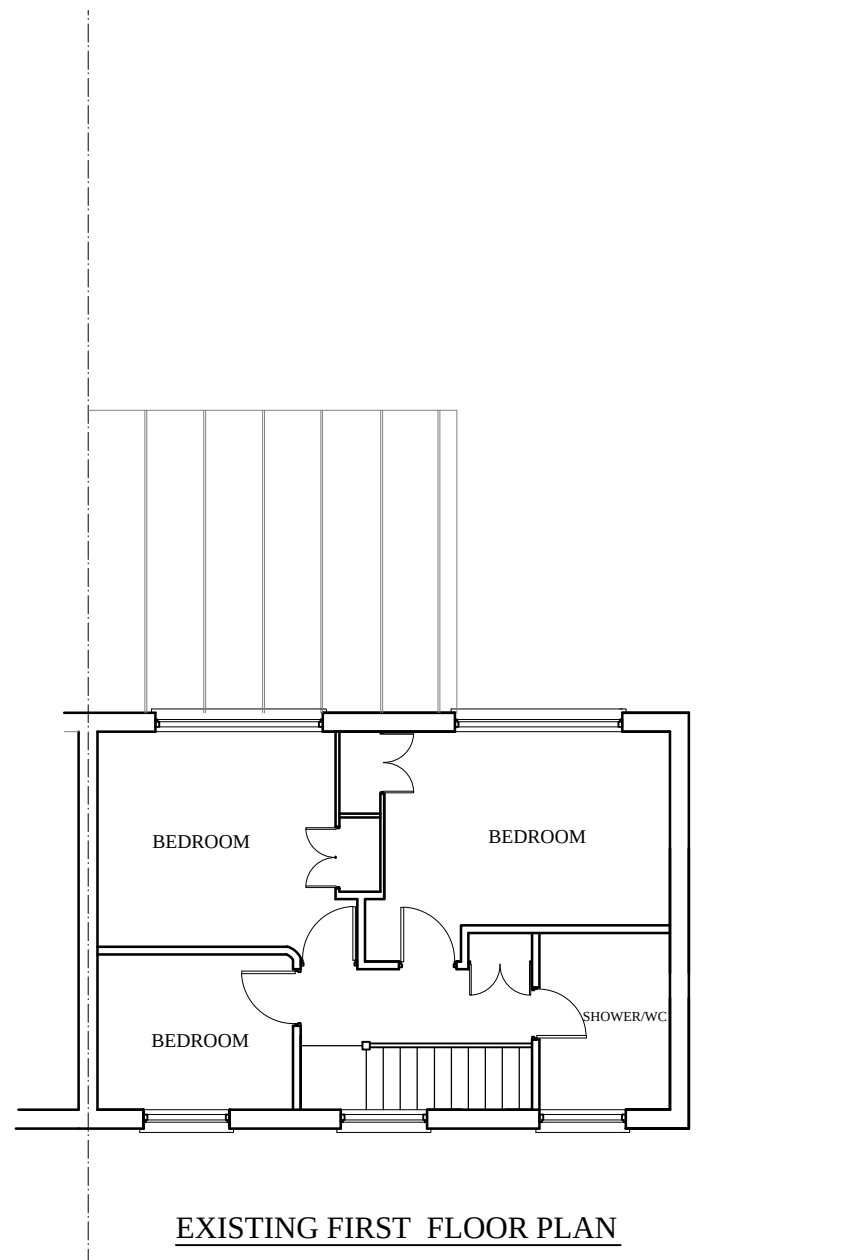

SCALE IN METRES

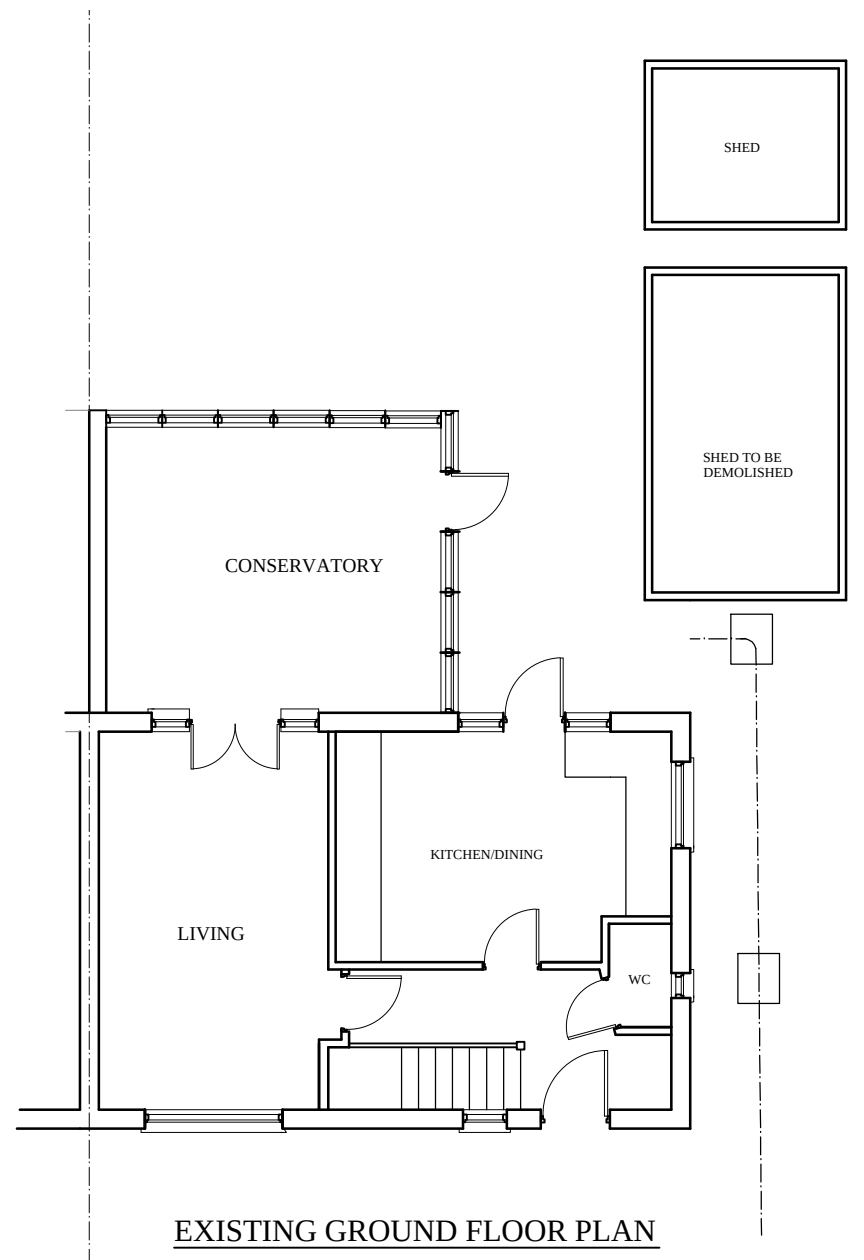

73 MULBERRY CRESCENT
WEST DRAYTON

TITLE:
PROPOSED SINGLE STOREY
REAR EXTENSION

SCALE: 1:100@A3

DWG NO SD73/PL/01