


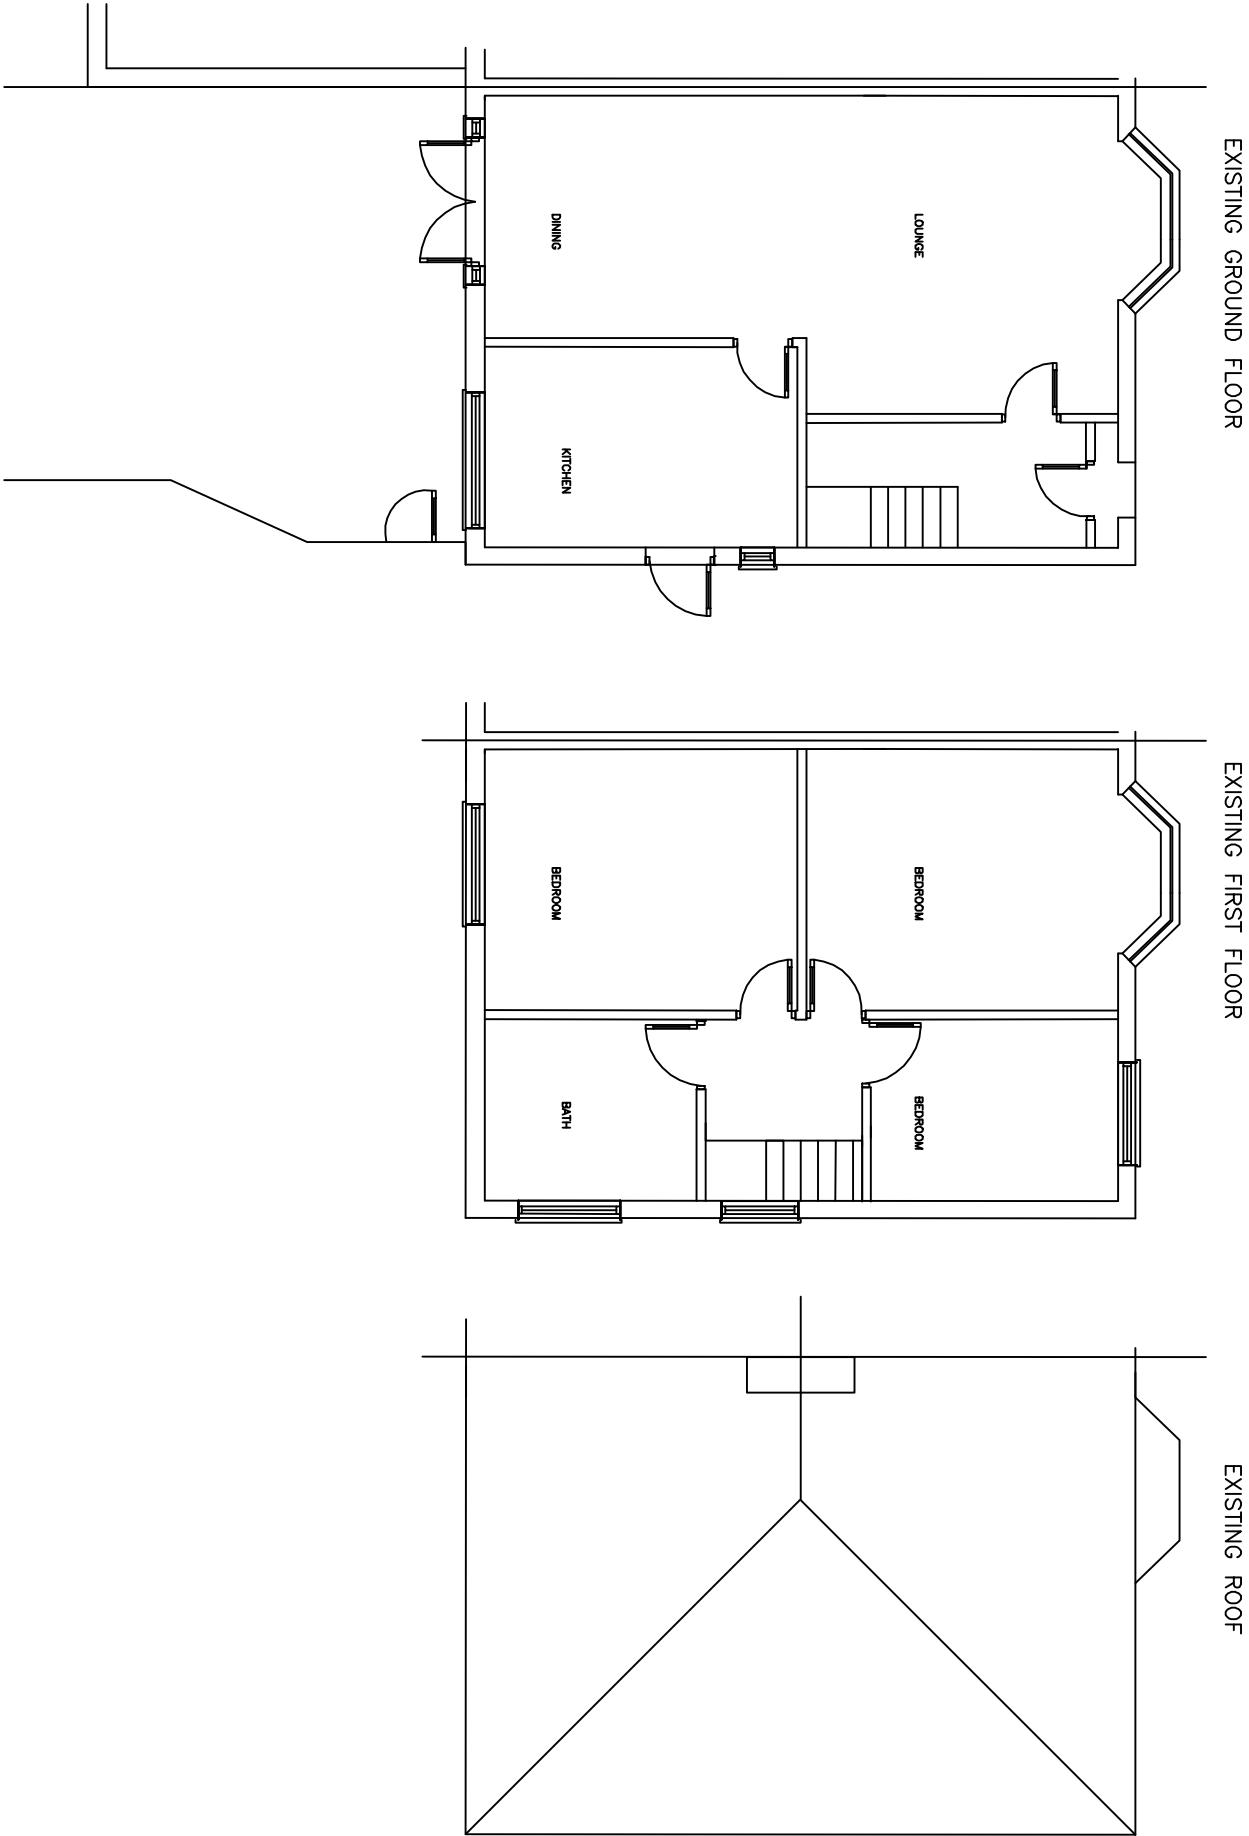

GENERAL NOTES

1. All dimensions in millimetres (mm).

2. Unless specified, windows are to be standard double glazed units.

3. Dimensions are to be obtained on site and not scaled off the plan applied for extension only.

4. Finished room dimensions may vary to those stated on this plan.

5. Work, although specified, may not be part of the agreed schedule of work/extension.

6. Any changes to the drawing must be agreed/authorised by the Architect or Planning Control Officer/Planning Officer.


7. Any other alterations are deemed to be the responsibility of the client unless the Architect is notified in writing.

8. It is the responsibility of the client to seek for all planning permission and all building regulations to be granted before any work starts.

9. All structural members are indicated without the length of the bearing. It is the responsibility of the contractor to measure the required length of any structural member on site.



REAR EXTENSION		DATE: 20.03.2022	
SCALE: 1:100		DRAWING NUMBER: GLA011	
SITE ADDRESS: 17 VICTORIA LANE		DRAWN: J.V	CHECK: R.K
		REV:	

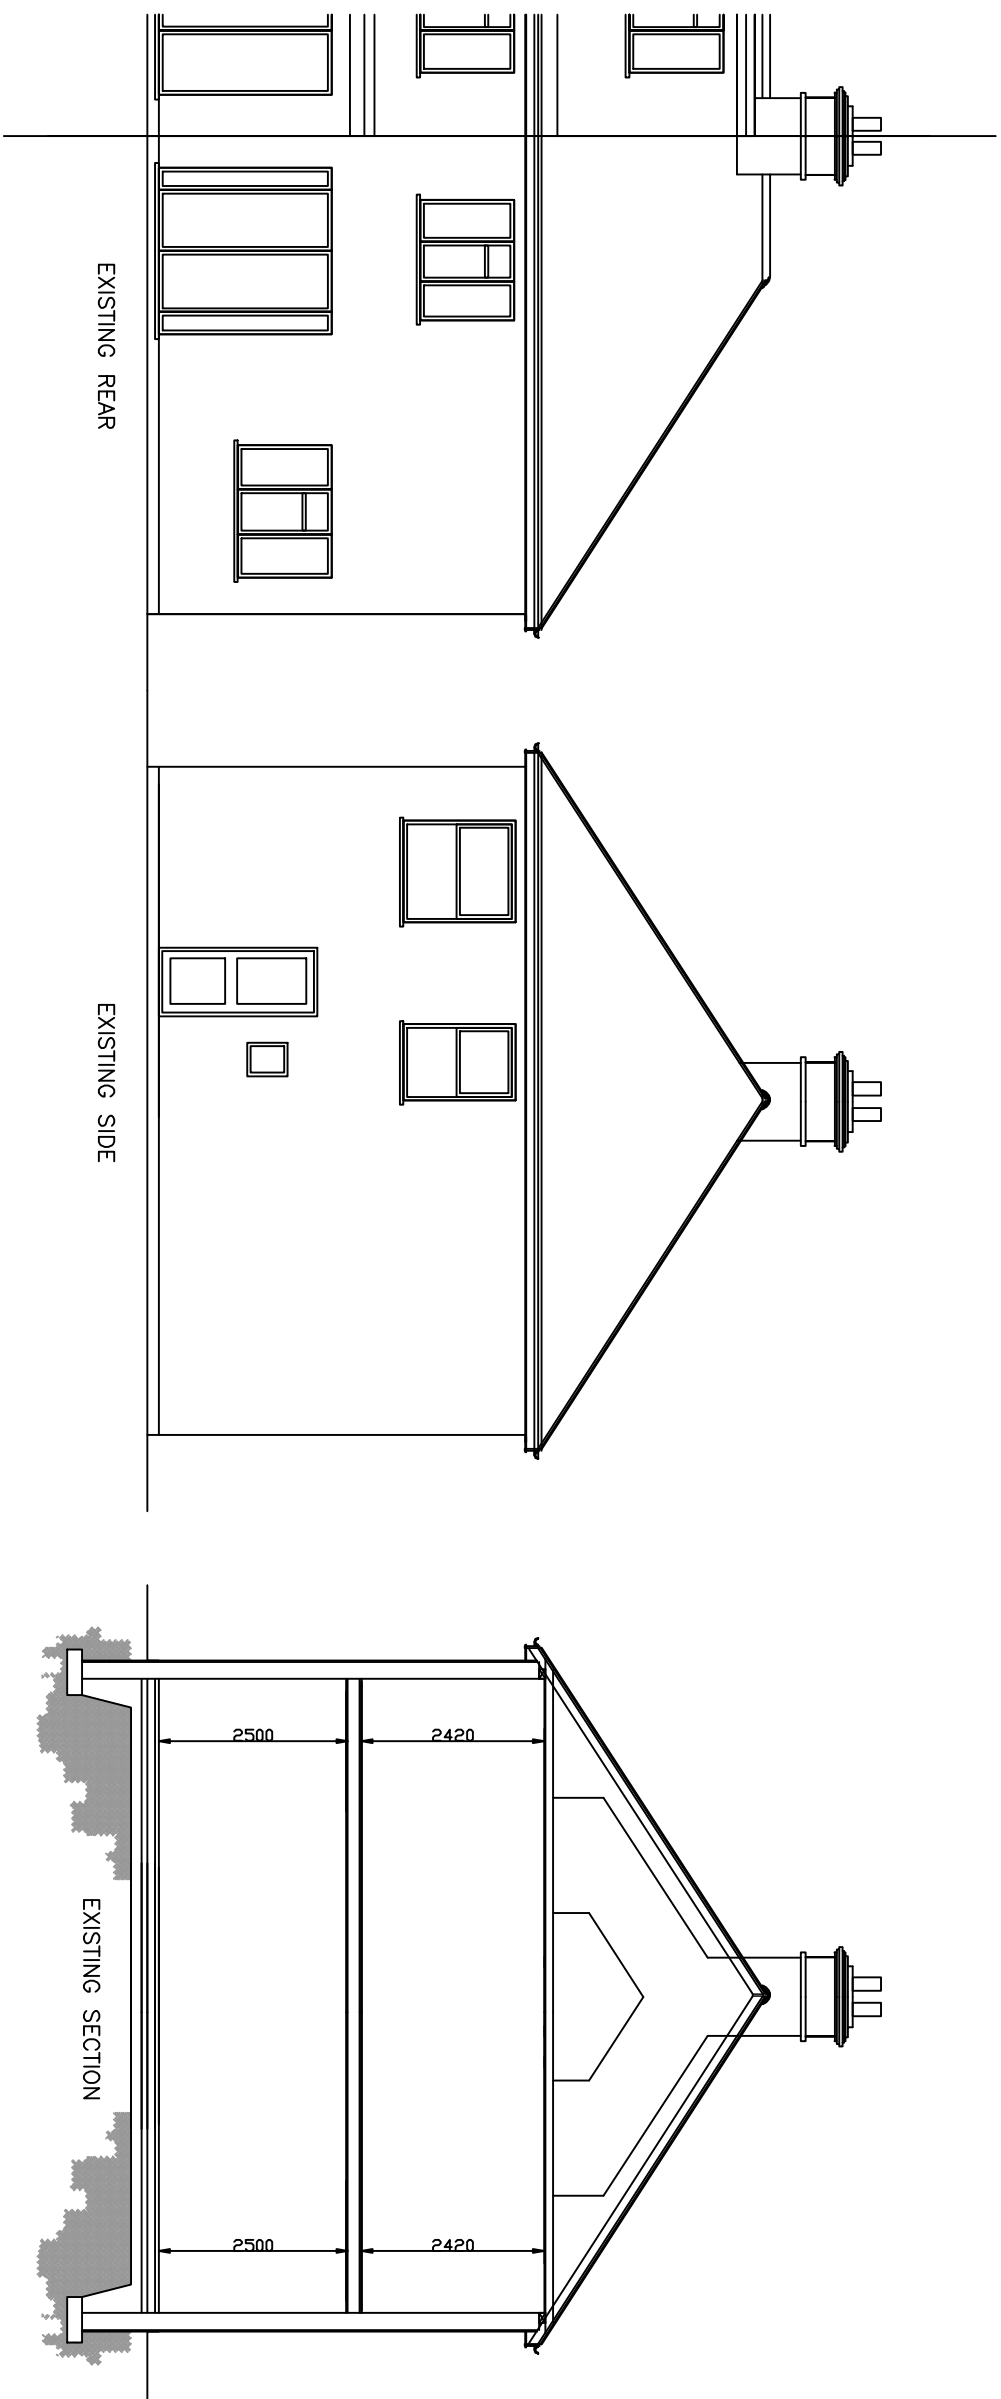

GENERAL NOTES

- [illegible]



LONDON
CONSULTANTS LTD

REAR EXTENSION

SITE ADDRESS:
17 VICTORIA LANE

DATE: 20.03.2022


SCALE: 1:100

DRAWING NUMBER: GLA-02L

DRAWN: J.V

CHECK: R.K

REVIEW

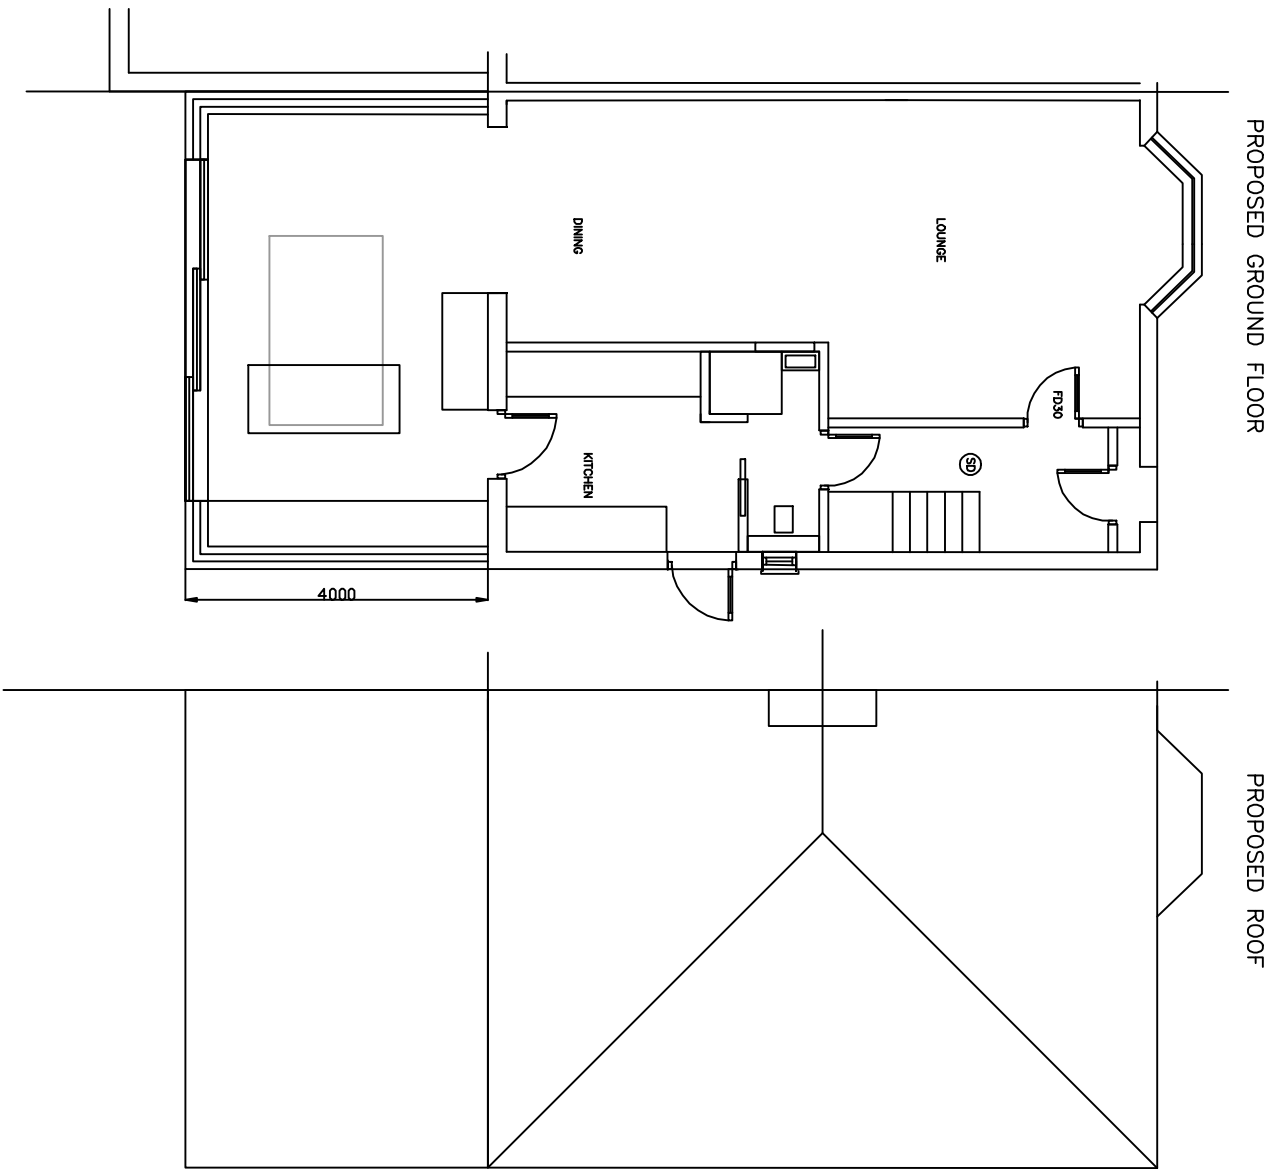

GENERAL NOTES

1. All dimensions in millimetres (mm).

2. Unless specified, windows are to all landings in section and balcony built up.

3. Dimensions are to be obtained on site and not scaled off the plan applied for extension only.

4. Finished room dimensions may vary to those stated on this plan.


5. Work, although specified, may not be part of the agreed schedule of work/contract.

6. Any changes to the drawing must be agreed/authorised by the Architect or Planning Council.

7. Any other changes must be agreed/authorised by the Architect or Planning Council.


8. The responsibility of the client is to ensure that the proposed work is in accordance with the relevant building regulations and that the proposed work is in accordance with the relevant building regulations.

9. All structural members are indicated without the length of the bearing. It is the responsibility of the contractor to measure the required length of any structural member on site.

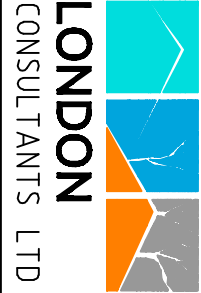

REAR EXTENSION		DATE: 20.03.2022	
DRAWING NUMBER: GLA-09L		SCALE: 1:100	
DRAWN: J.V		CHECK: R.K	
REV:			

SITE ADDRESS:
17 VICTORIA LANE

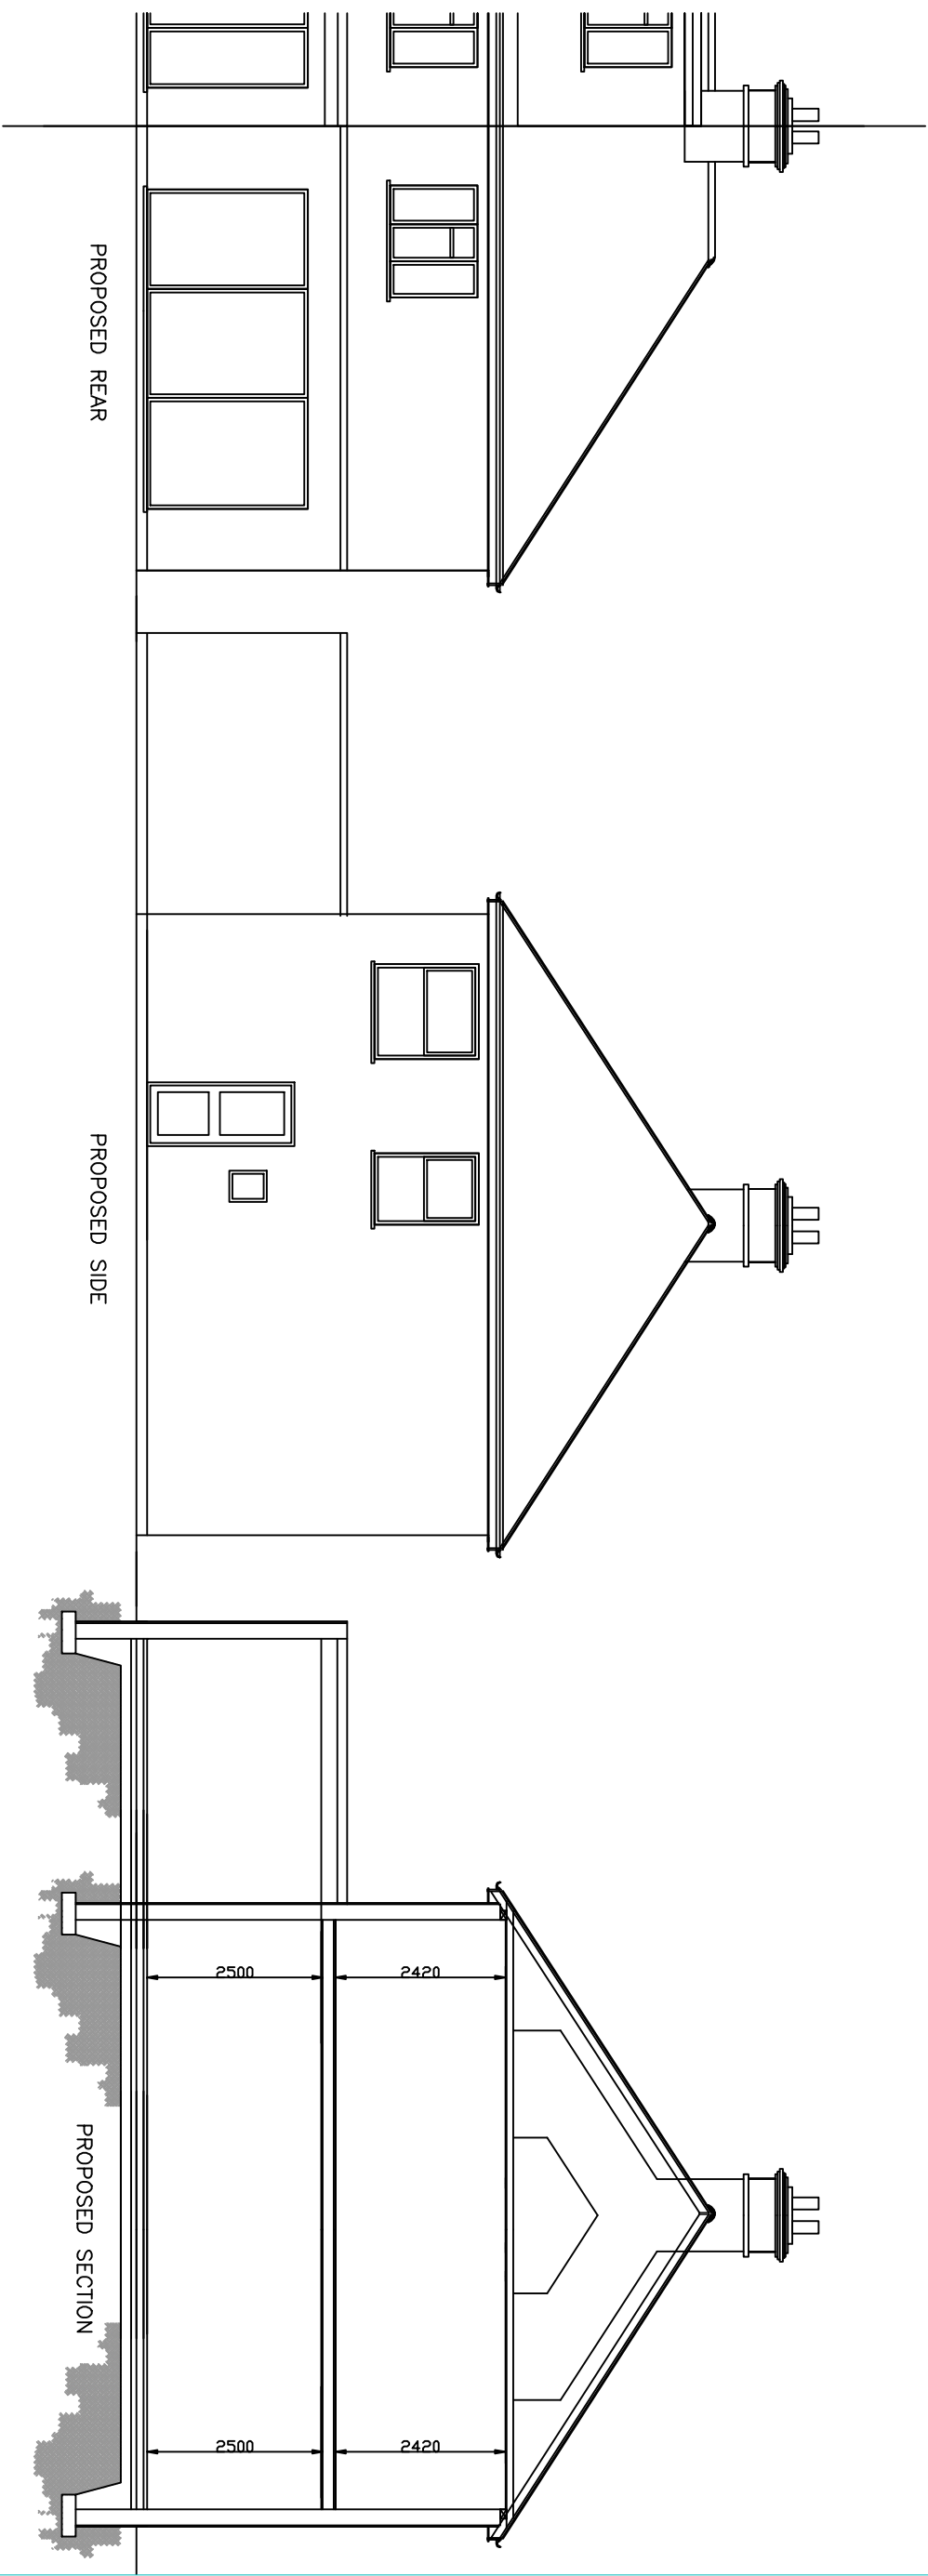

GENERAL NOTES

- [illegible]



LONDON
CONSULTANTS LTD

REAR EXTENSION

SITE ADDRESS:

17 VICTORIA LANE

DATE: 20.03.2022

SCALE: 1:100

DRAWING NUMBER: GLA-04L

DRAWN: J.V

REV: