


Location Plan
Scale 1:1250



Block Plan
Scale 1:500

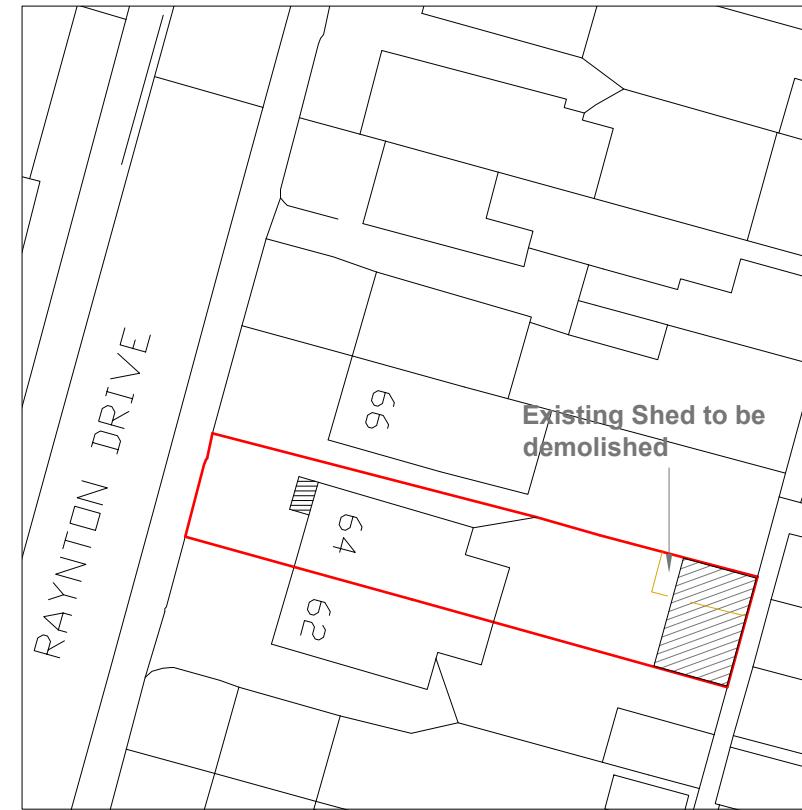

GENERAL NOTES:
 1. ALL DIMENSIONS ARE IN MILLIMETER.
 2. VERIFY ALL DIMENSIONS AND CONDITIONS BEFORE BUILDING OR
 STARTING CONSTRUCTION. NOTIFY THE DESIGNER IMMEDIATELY OF ANY
 DISCREPANCY OR VARIATION.
 3. ALL WORK TO COMPLY WITH CURRENT BUILDING REGULATIONS
 AND CODES OF PRACTICE

**Location &
Block Plans**



Site Address
64 Raynton Drive,
Hayes.
Middx.
UB4 8BE

Scale: 1:1250/500@A4
Date: 08/12/2023
Drawing No.:
2023/160 -06PD
Drawn By:
RO

Revision Date:

e:mail -
faluckpatel@yahoo.com
(M) +44 (0) 7871 466 254

**Faluck
Patel**

50 Meter
100 Meter
50
10
20
1:500
0 5 10 20 50
1:1250
0 10 20 50