





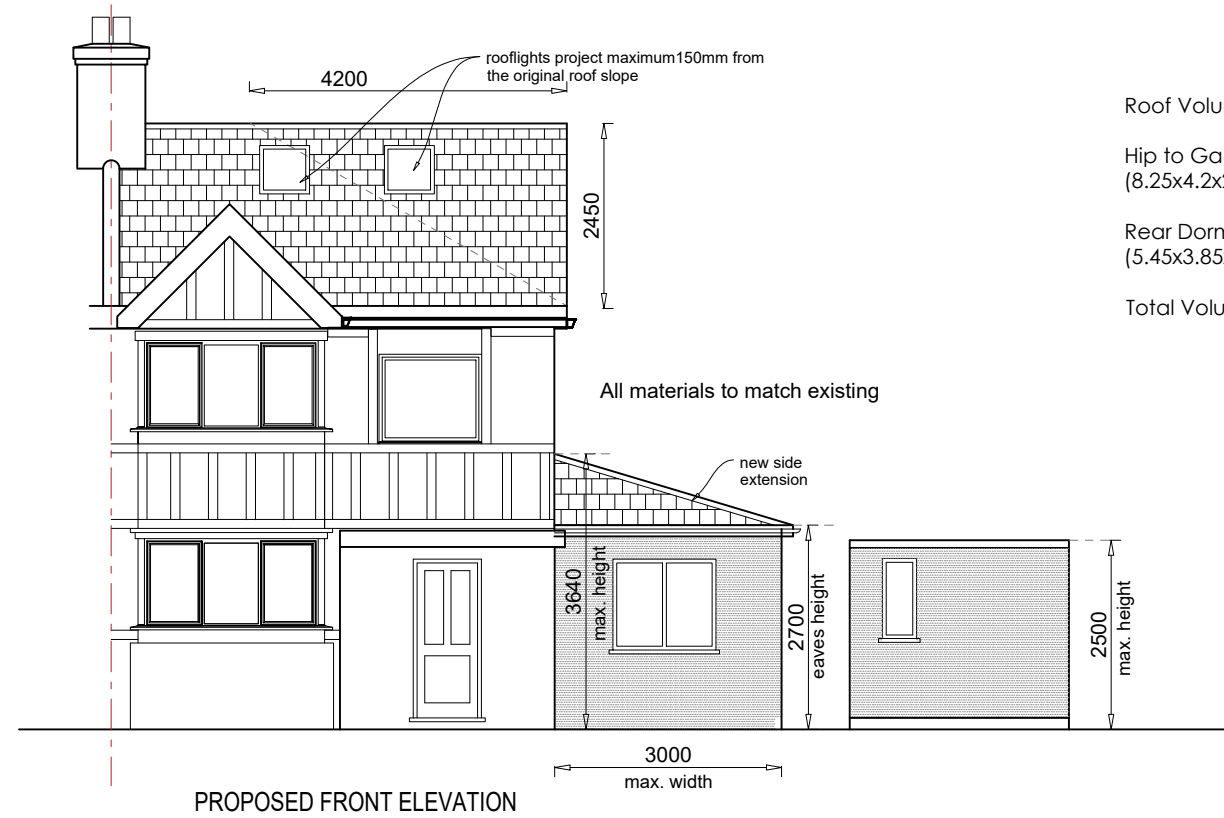


Roof Volume Calculations:

Hip to Gable:
 $(8.25 \times 4.2 \times 2.45) / 6 = 14.14 \text{m}^3$

Rear Dormer:
 $(5.45 \times 3.85 \times 2.15) / 2 = 22.55 \text{m}^3$

Total Volume added = 36.69m³

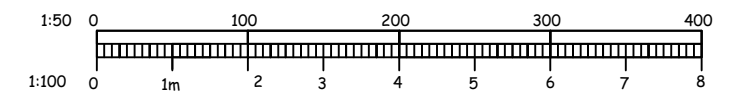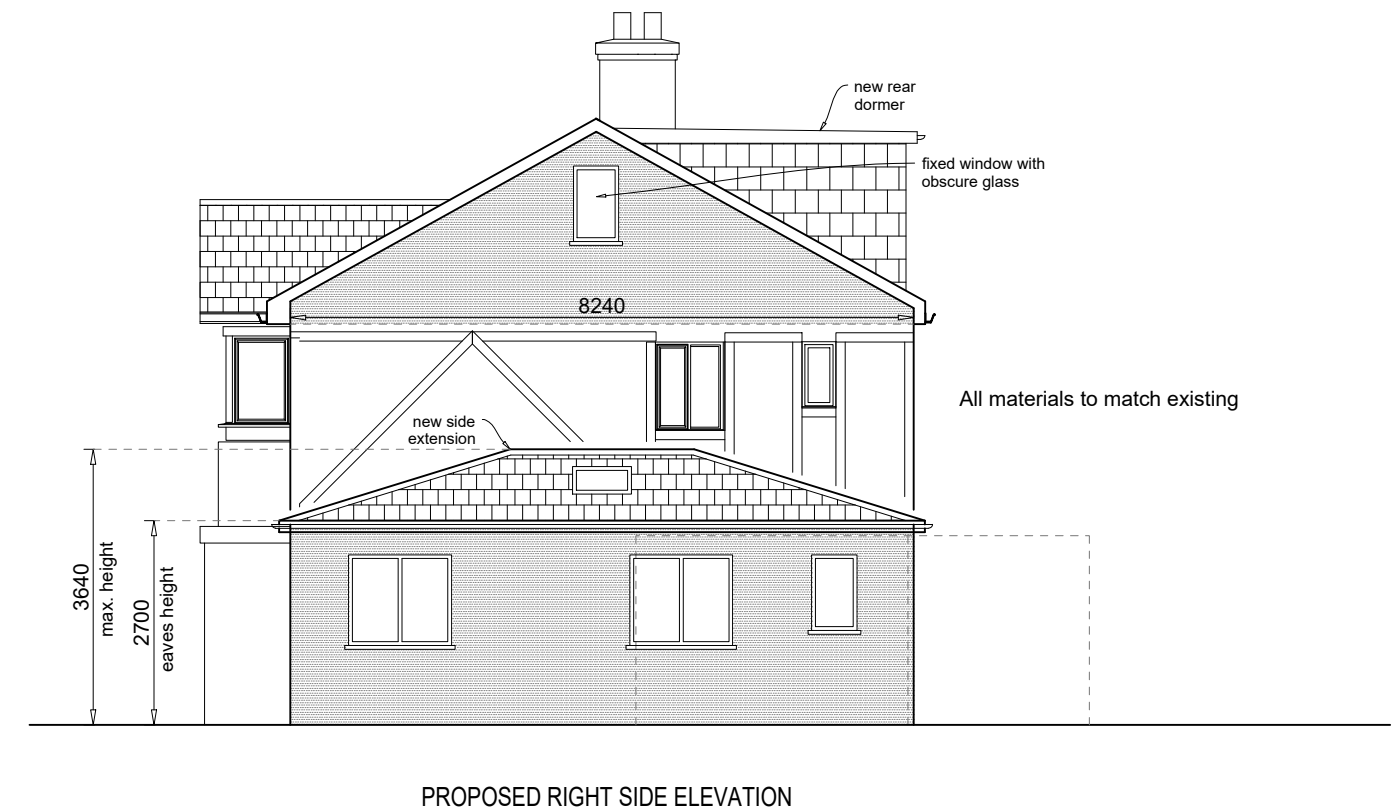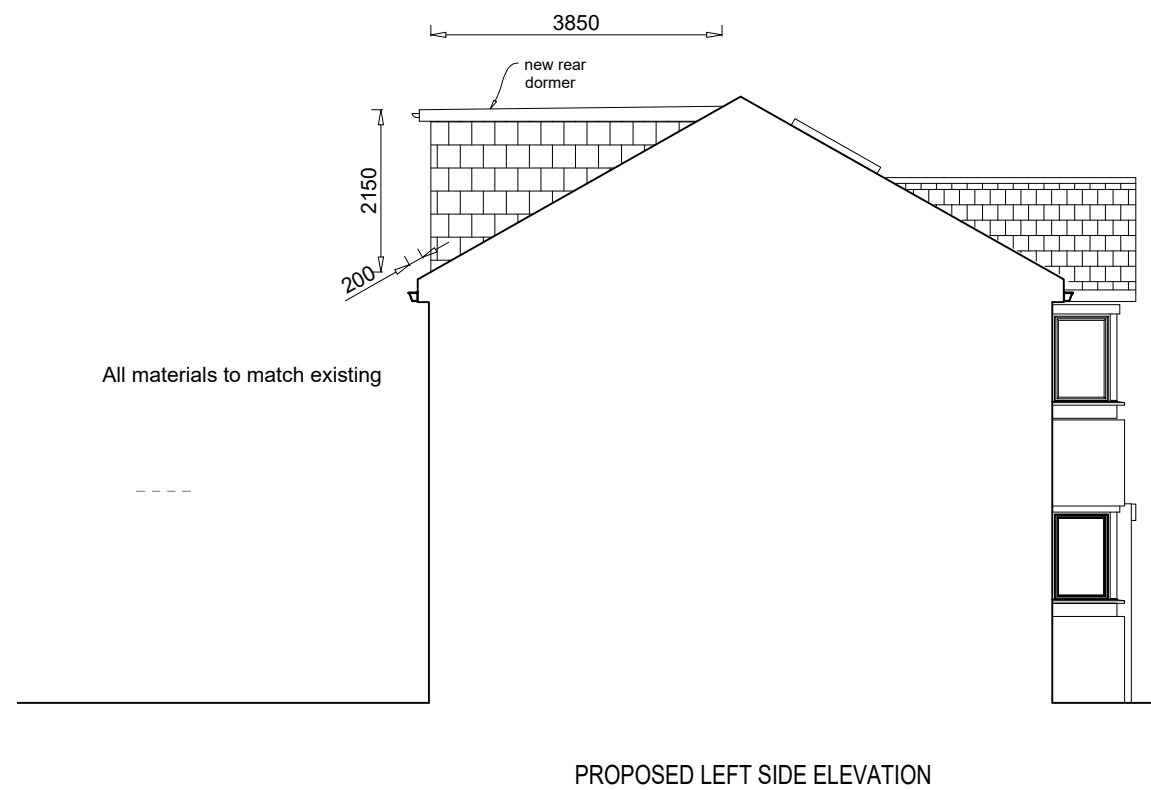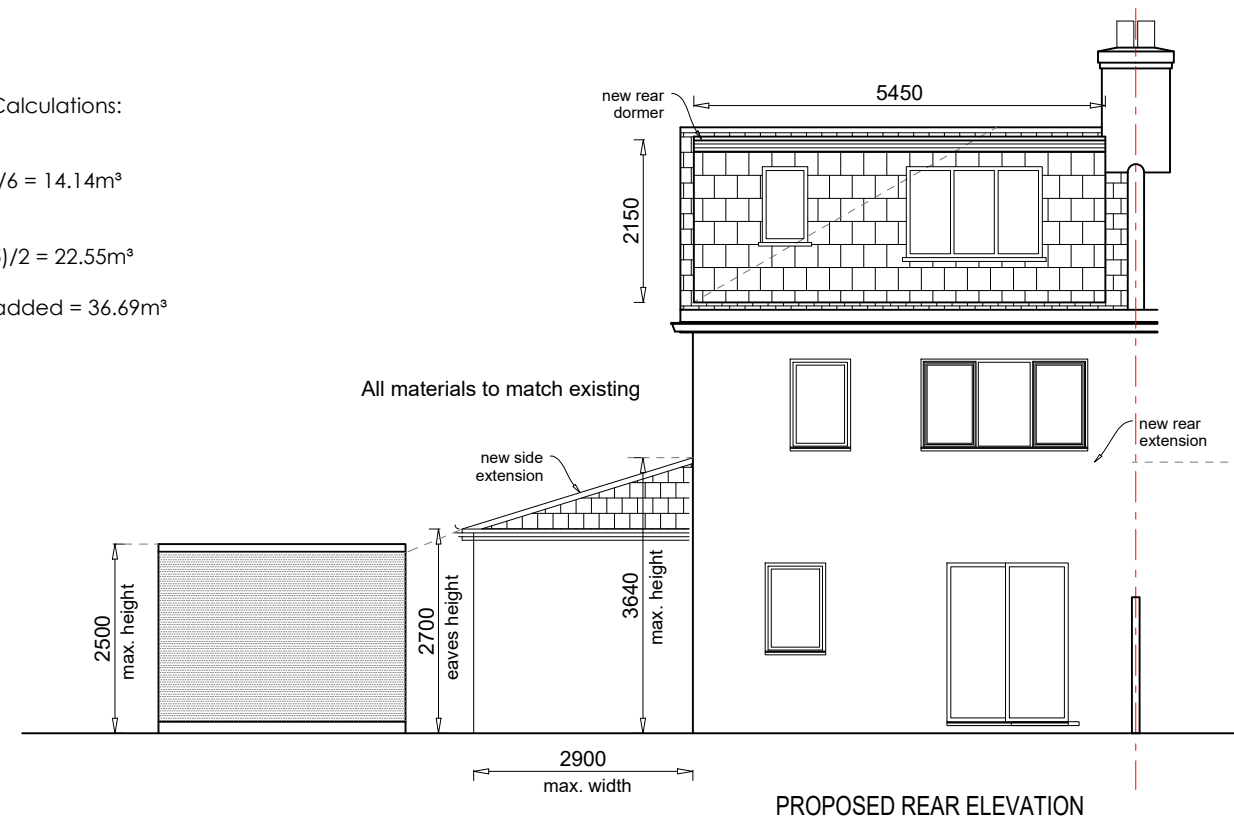

Rev. No.	Description	Date
A	rear extension omitted	18/06/26
B	boiler room details added	18/06/26
C	Loft window amended to obscure	30/06/26

- Project: Proposed Rear Extension, Side Extension And Loft Conversion
- Address: 71 Princes Park Laane, Hayes, UB3 1JY
- Client: Manbir Singh
- Title: Proposed Elevations
- Project No: 25P0511- 026
- Drg No: 2526-A-201
- Rev: C
- Scale: 1 : 100 @A3
- Date: 04/2026