


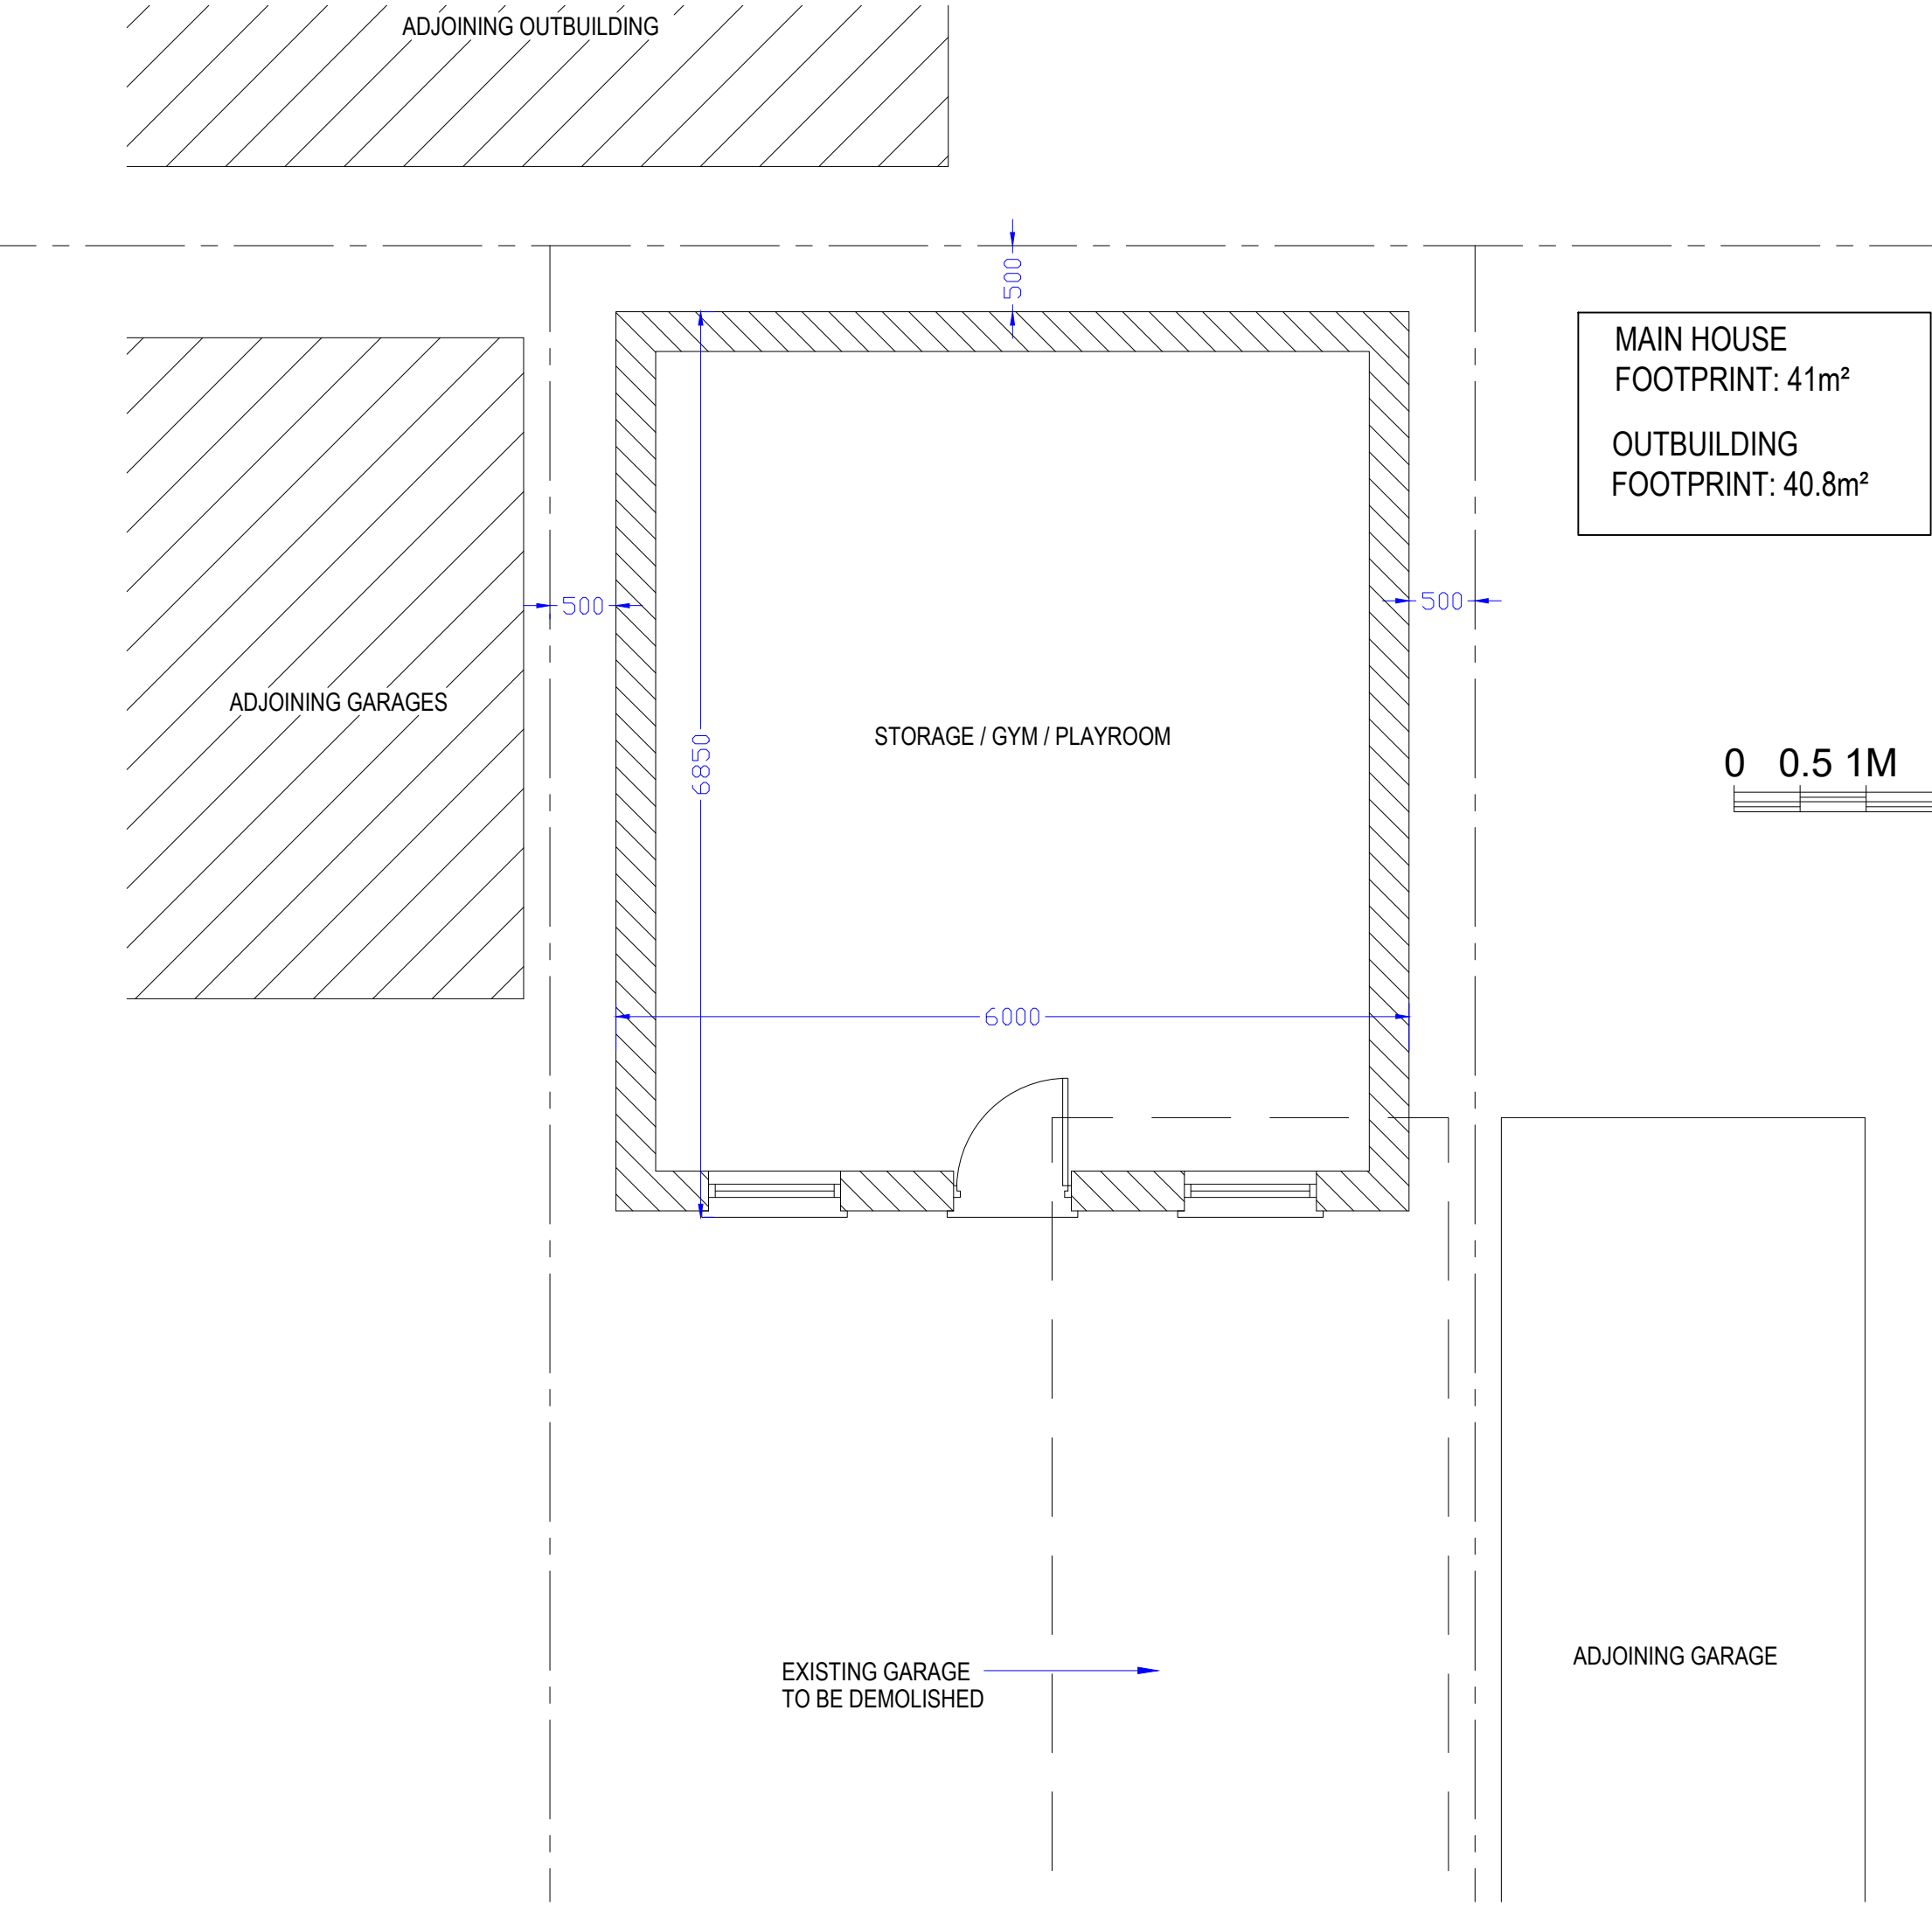

|                                                             |                                 |
|-------------------------------------------------------------|---------------------------------|
| PROJECT:                                                    | 81 Balmoral Drive Hayes UB4 0DB |
| DRAWING:                                                    | Proposed Floor Plan             |
| SCALE:                                                      | 1: 50. @A3                      |
| DATE:                                                       | APRIL 2024                      |
| PAGE NO:                                                    | 81 / P / 2                      |
| STATUS:                                                     | PLANNING DRAWINGS               |
|                                                             |                                 |
|                                                             |                                 |
| All dimensions to be checked on site prior to CONSTRUCTION. |                                 |