


Proposed Car Parking and Electrical Charging Points

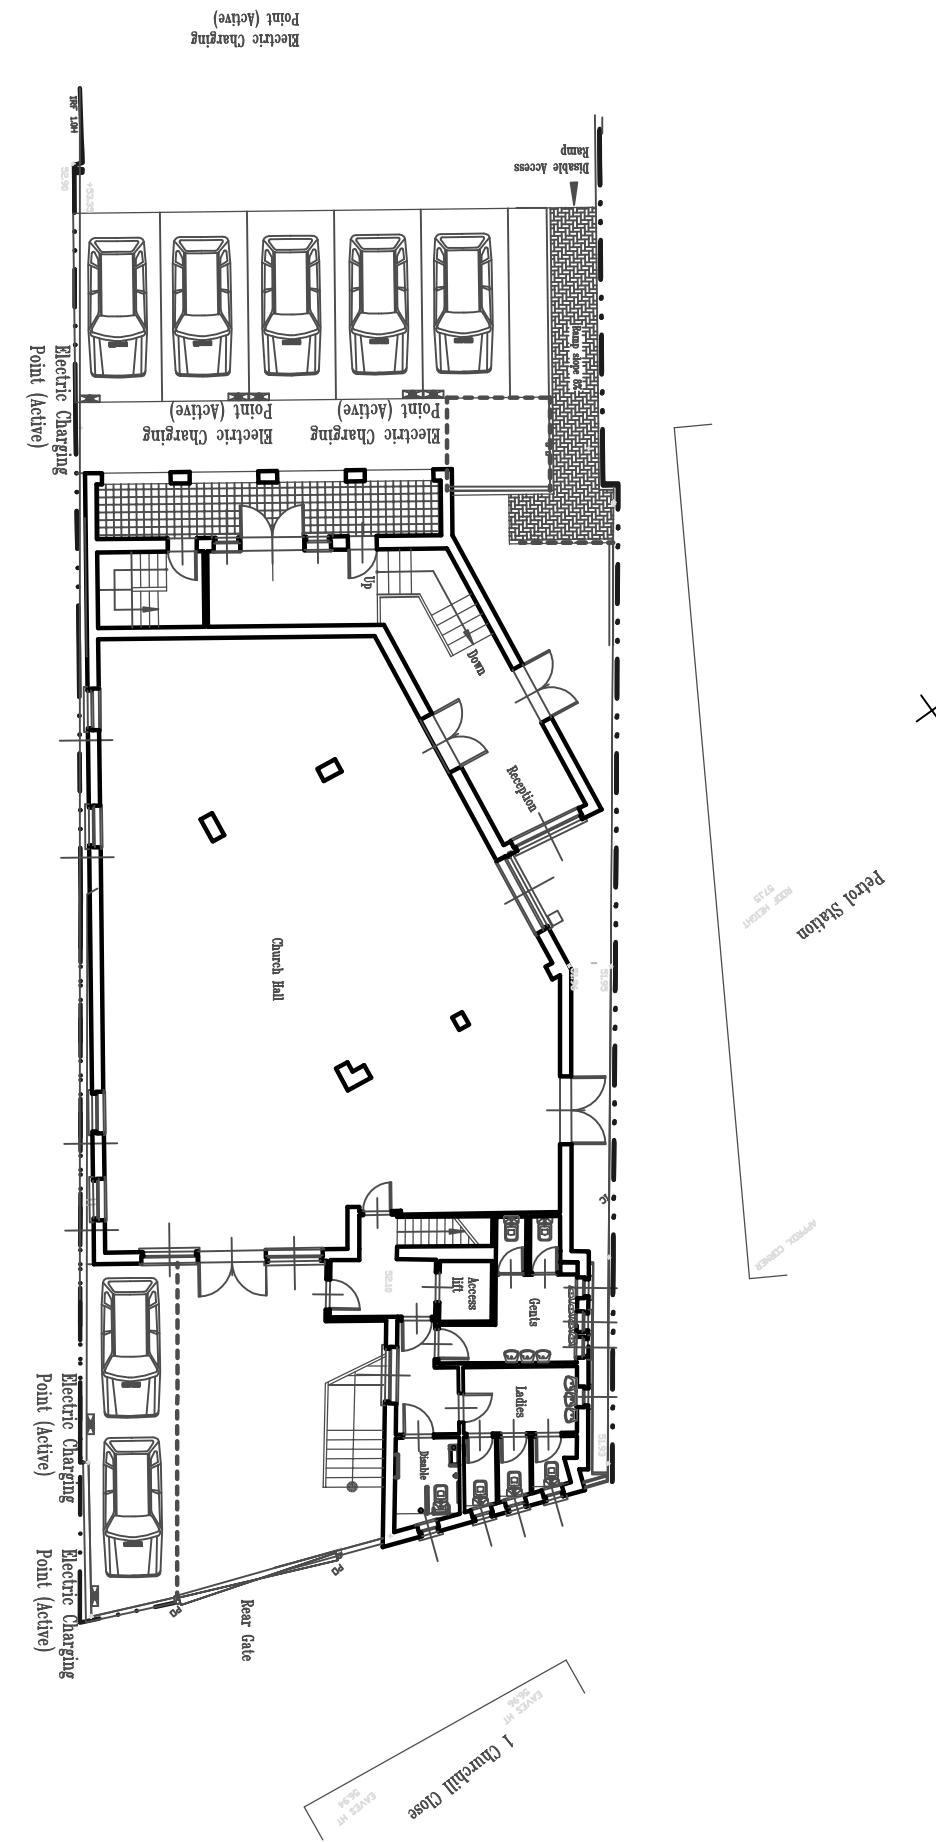

Scale



Drawing: Proposed Car Parking and Electrical Charging Points (Cond. 5)
 Date: May 2022 Pr/Drawing Number: LDP/PC/250/P/01/A Scale: 1:200 @ A3

The copyright of this drawing is vested in the architect and must not be copied or reproduced without his written consent. Figured dimensions only are to be taken from this drawing. All Contractors must visit the site and be responsible for taking and checking all dimensions relative to this work. Do not scale off this drawing. IF IN DOUBT ASK.

01

Leads Design Partnership
 Chartered Architects, Engineers and Surveyors
 Planning Supervisors and Construction Project Managers
 86 Chestnut Road Enfield EN3 6SY Tel: 01992 787 937

Client:

Focus International Christian Centre
 Site: 123 Uxbridge Road, Hillingdon UB10 0LQ