


Proposed Ground Floor Plan (Showing Cycle Storage and Access Ramp conditions 4 & 8)

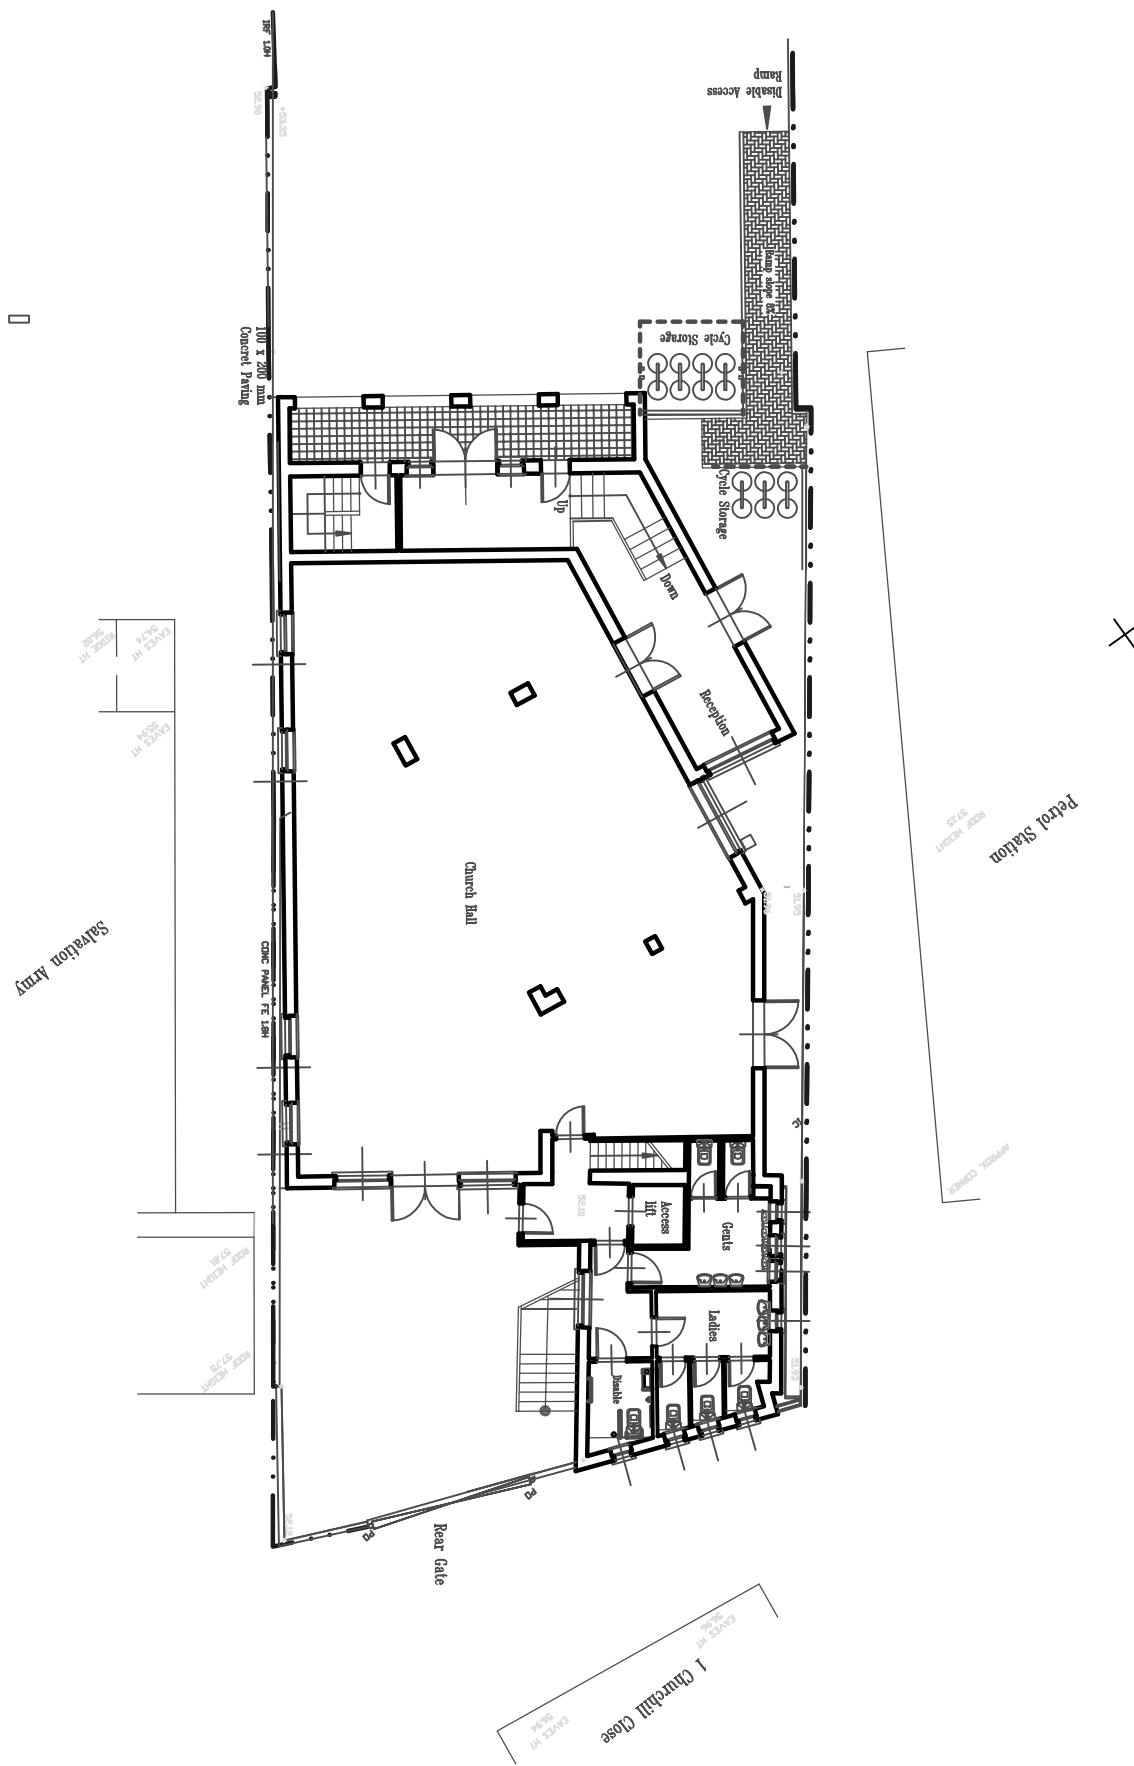

Leads Design Partnership
Chartered Architects, Engineers and Surveyors
Planning Supervisors and Construction Project Managers
86 Chestnut Road Enfield EN3 6SY Tel: 01992 787 937

Client:
Focus International Christian
Centre

Drawing: Proposed Site Plan (Cycle Storage/
Access Ramp Conds. 4 and 8)
Date: May 2022 **Pr/Number:** LDP/PC/250/CR/01/A **Scale:** 1:200 @ A3

The copyright of this drawing is vested in the architect and
must not be copied or reproduced without his written consent.
Figured dimensions only are to be taken from this drawing. All
Contractors must visit the site and be responsible for taking and
checking all dimensions relative to this work. Do not scale off
this drawing. IF IN DOUBT ASK.