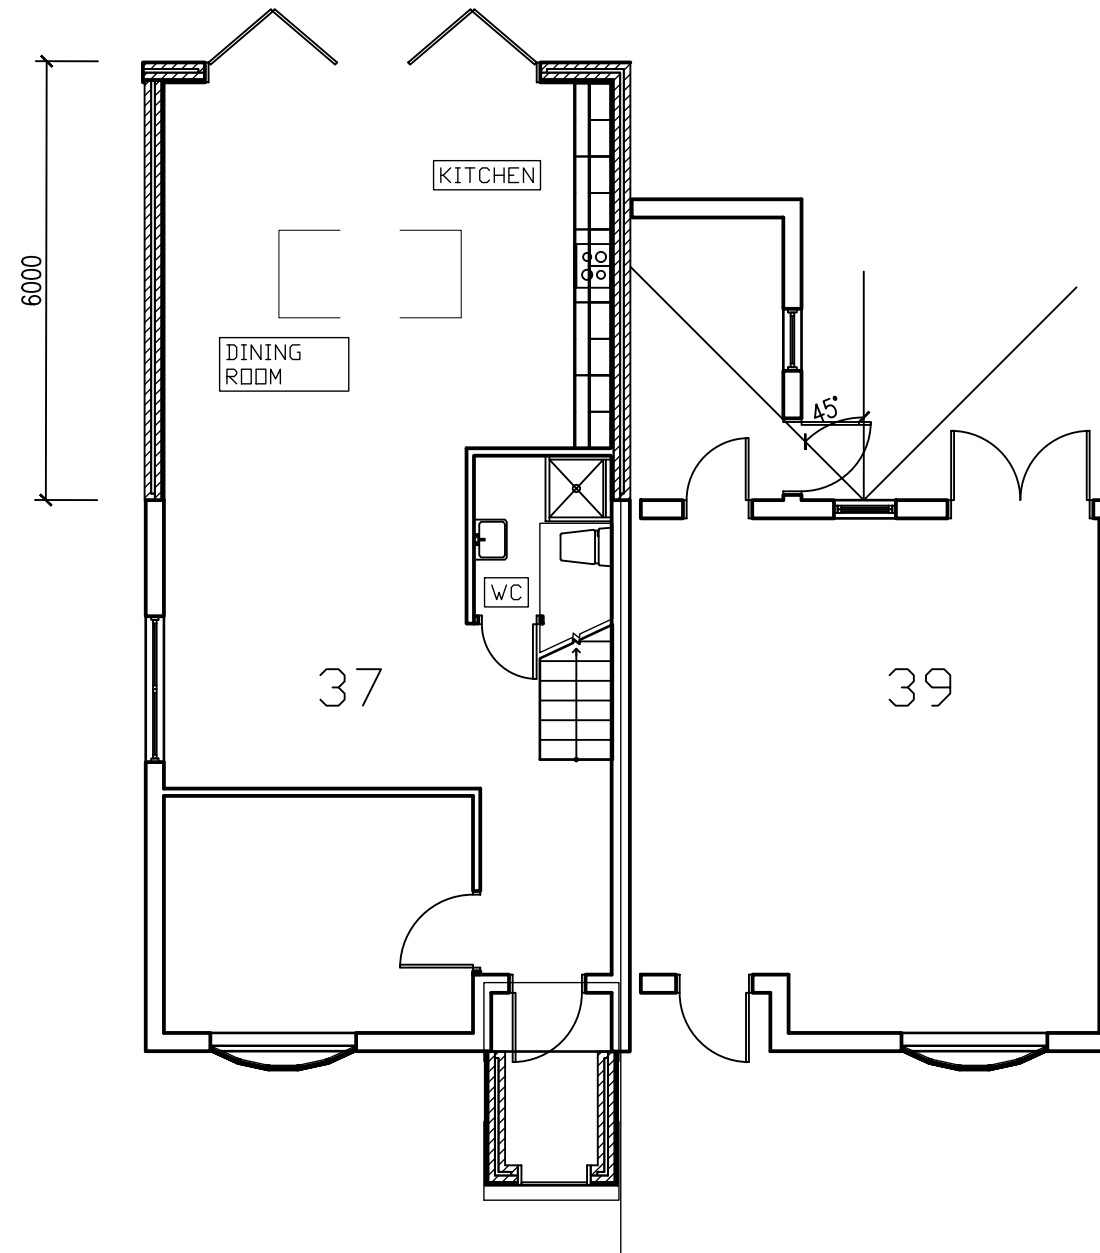
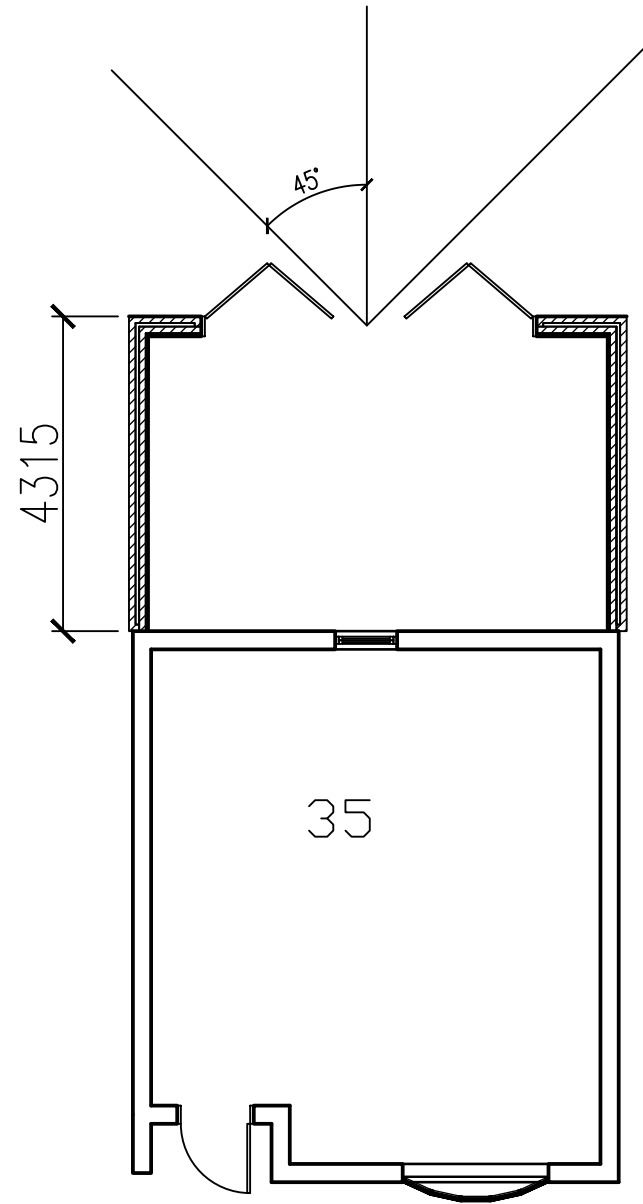


Project
37 CASTLETON ROAD
RUISLIP
HA4 9QQ

45 degree splay

Scale 1:100	Drawing No. 37/HA4/2024-07	Date Oct 2024
----------------	-------------------------------	------------------