


Existing Gross Internal Area (GIA)
126m² (GF House)
073m² (1F House)
026m² (2F House)
225m² Total GIA

Proposed Gross Internal Area (GIA)
150m² (GF House)
073m² (1F House)
026m² (2F House)
249m² Total GIA

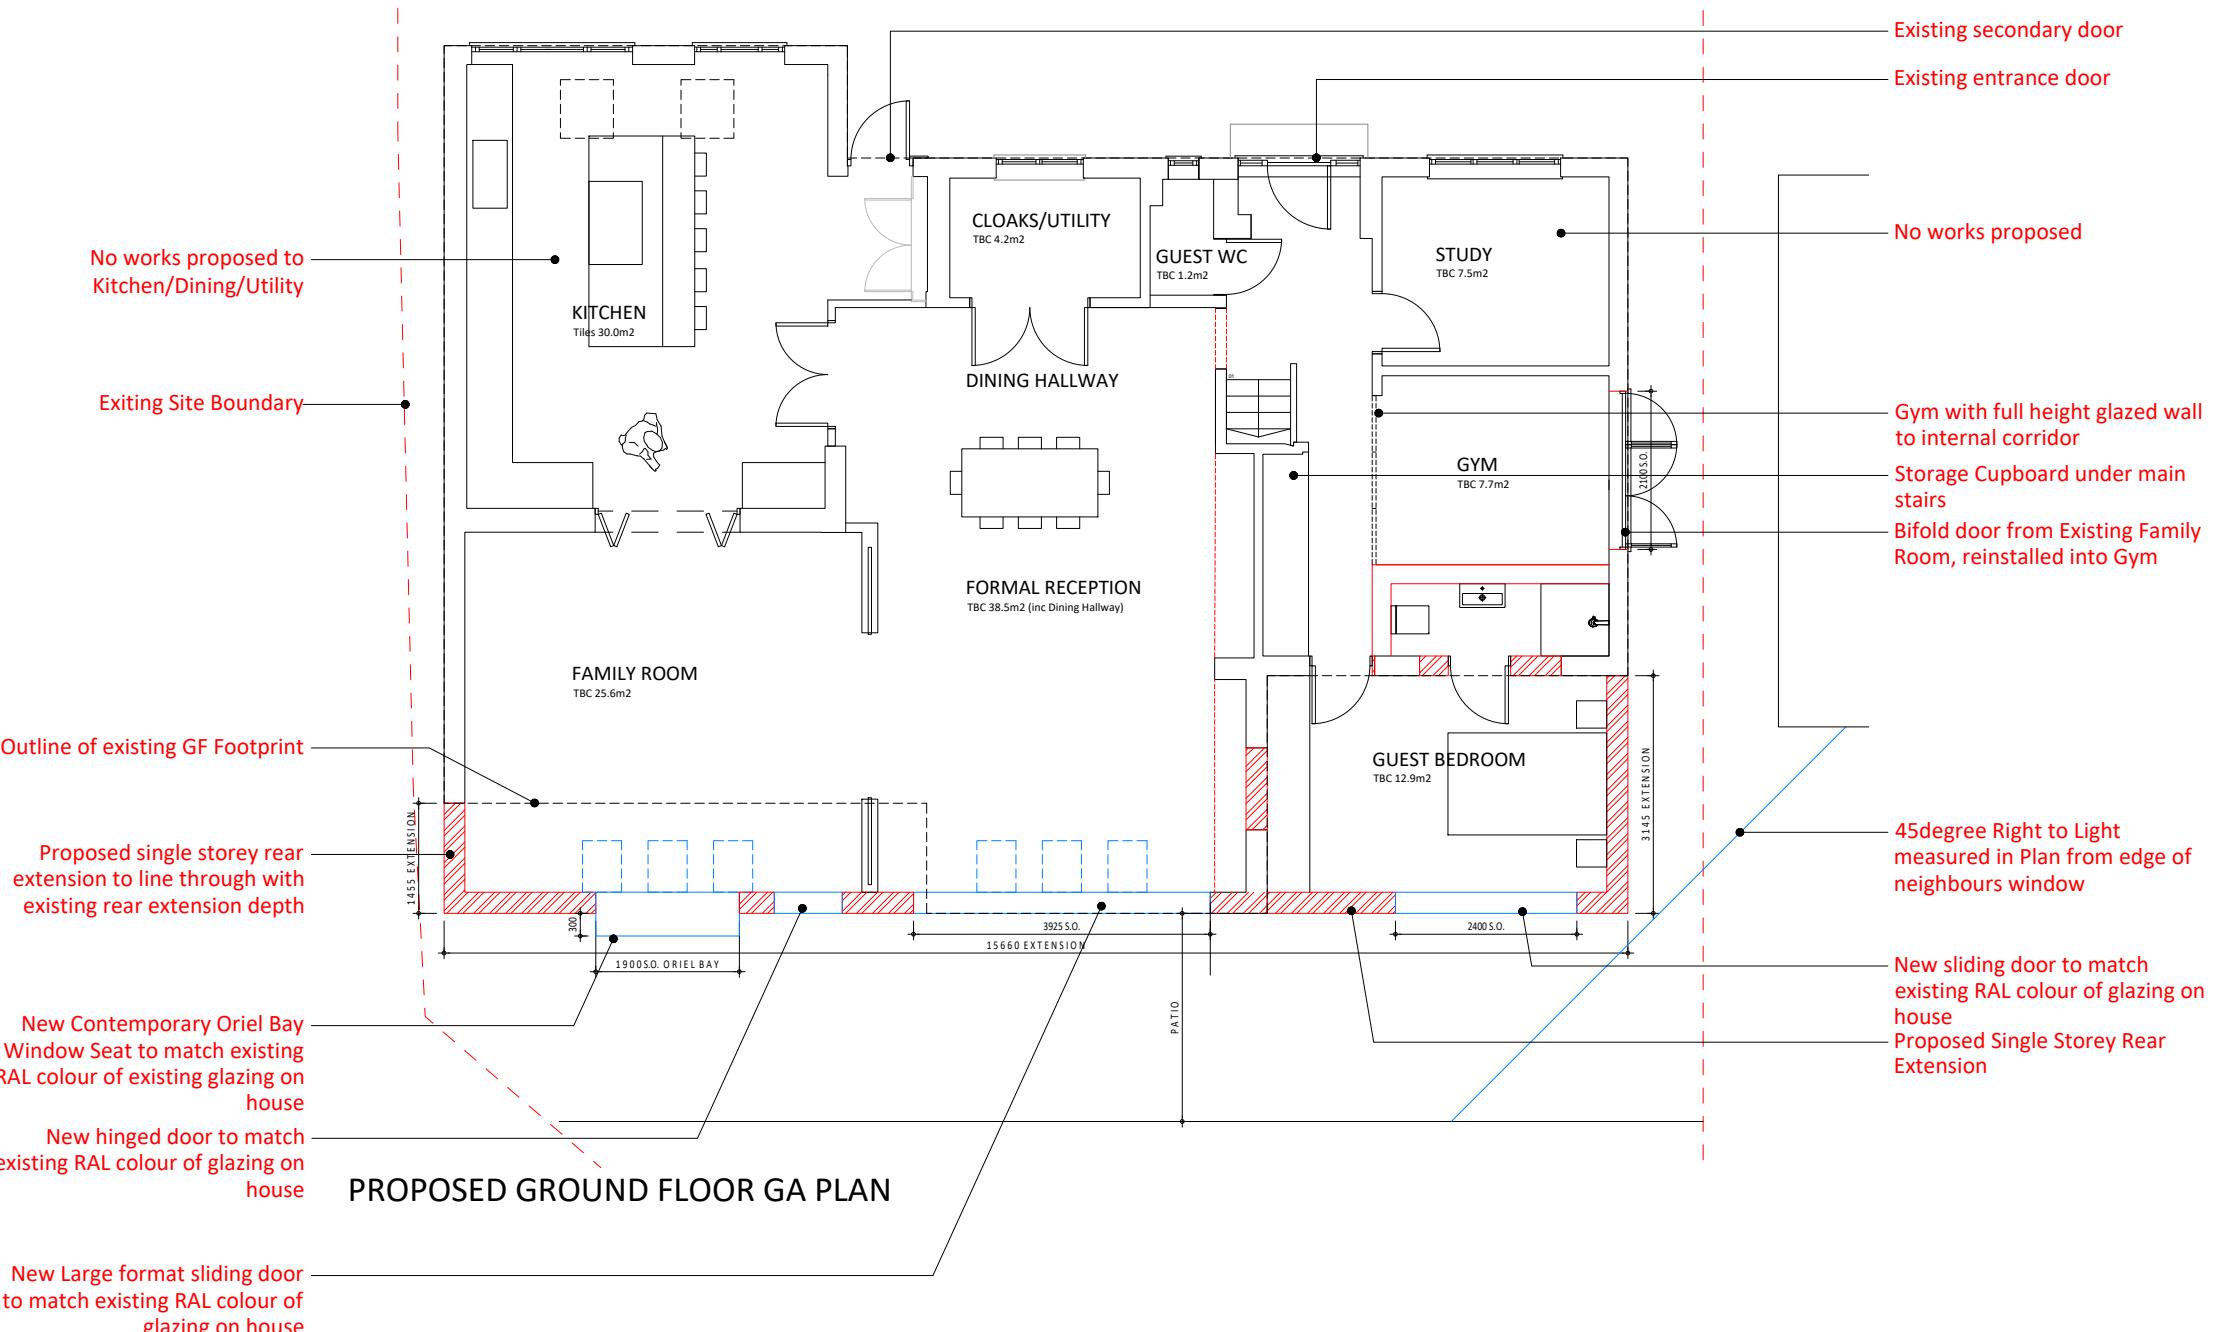

P10	HAv2 updated issue	26.07.22
P09	HAv2 revised issue	20.07.22
P08	HAv2 Final Issue	13.05.22
P07	HAv2 Updated Issue	27.04.22
P06	HAv2 Issue	27.04.22

Client:
 Mr Wijesuriya
Project:
 1 Kings Close
 Northwood
 HA6 3SB
Date:
 01.01.22
Scale:
 1:100 @A3
Drawing title:
 PROPOSED GF GA PLAN

Drawing number: 161/100 **Revision:** P10