


**Existing Gross Internal Area (GIA)**  
**126m<sup>2</sup> (GF House)**  
**073m<sup>2</sup> (1F House)**  
**026m<sup>2</sup> (2F House)**  
**225m<sup>2</sup> Total GIA**

**Proposed Gross Internal Area (GIA)**  
**150m<sup>2</sup> (GF House)**  
**084m<sup>2</sup> (1F House)**  
**026m<sup>2</sup> (2F House)**  
**260m<sup>2</sup> Total GIA**

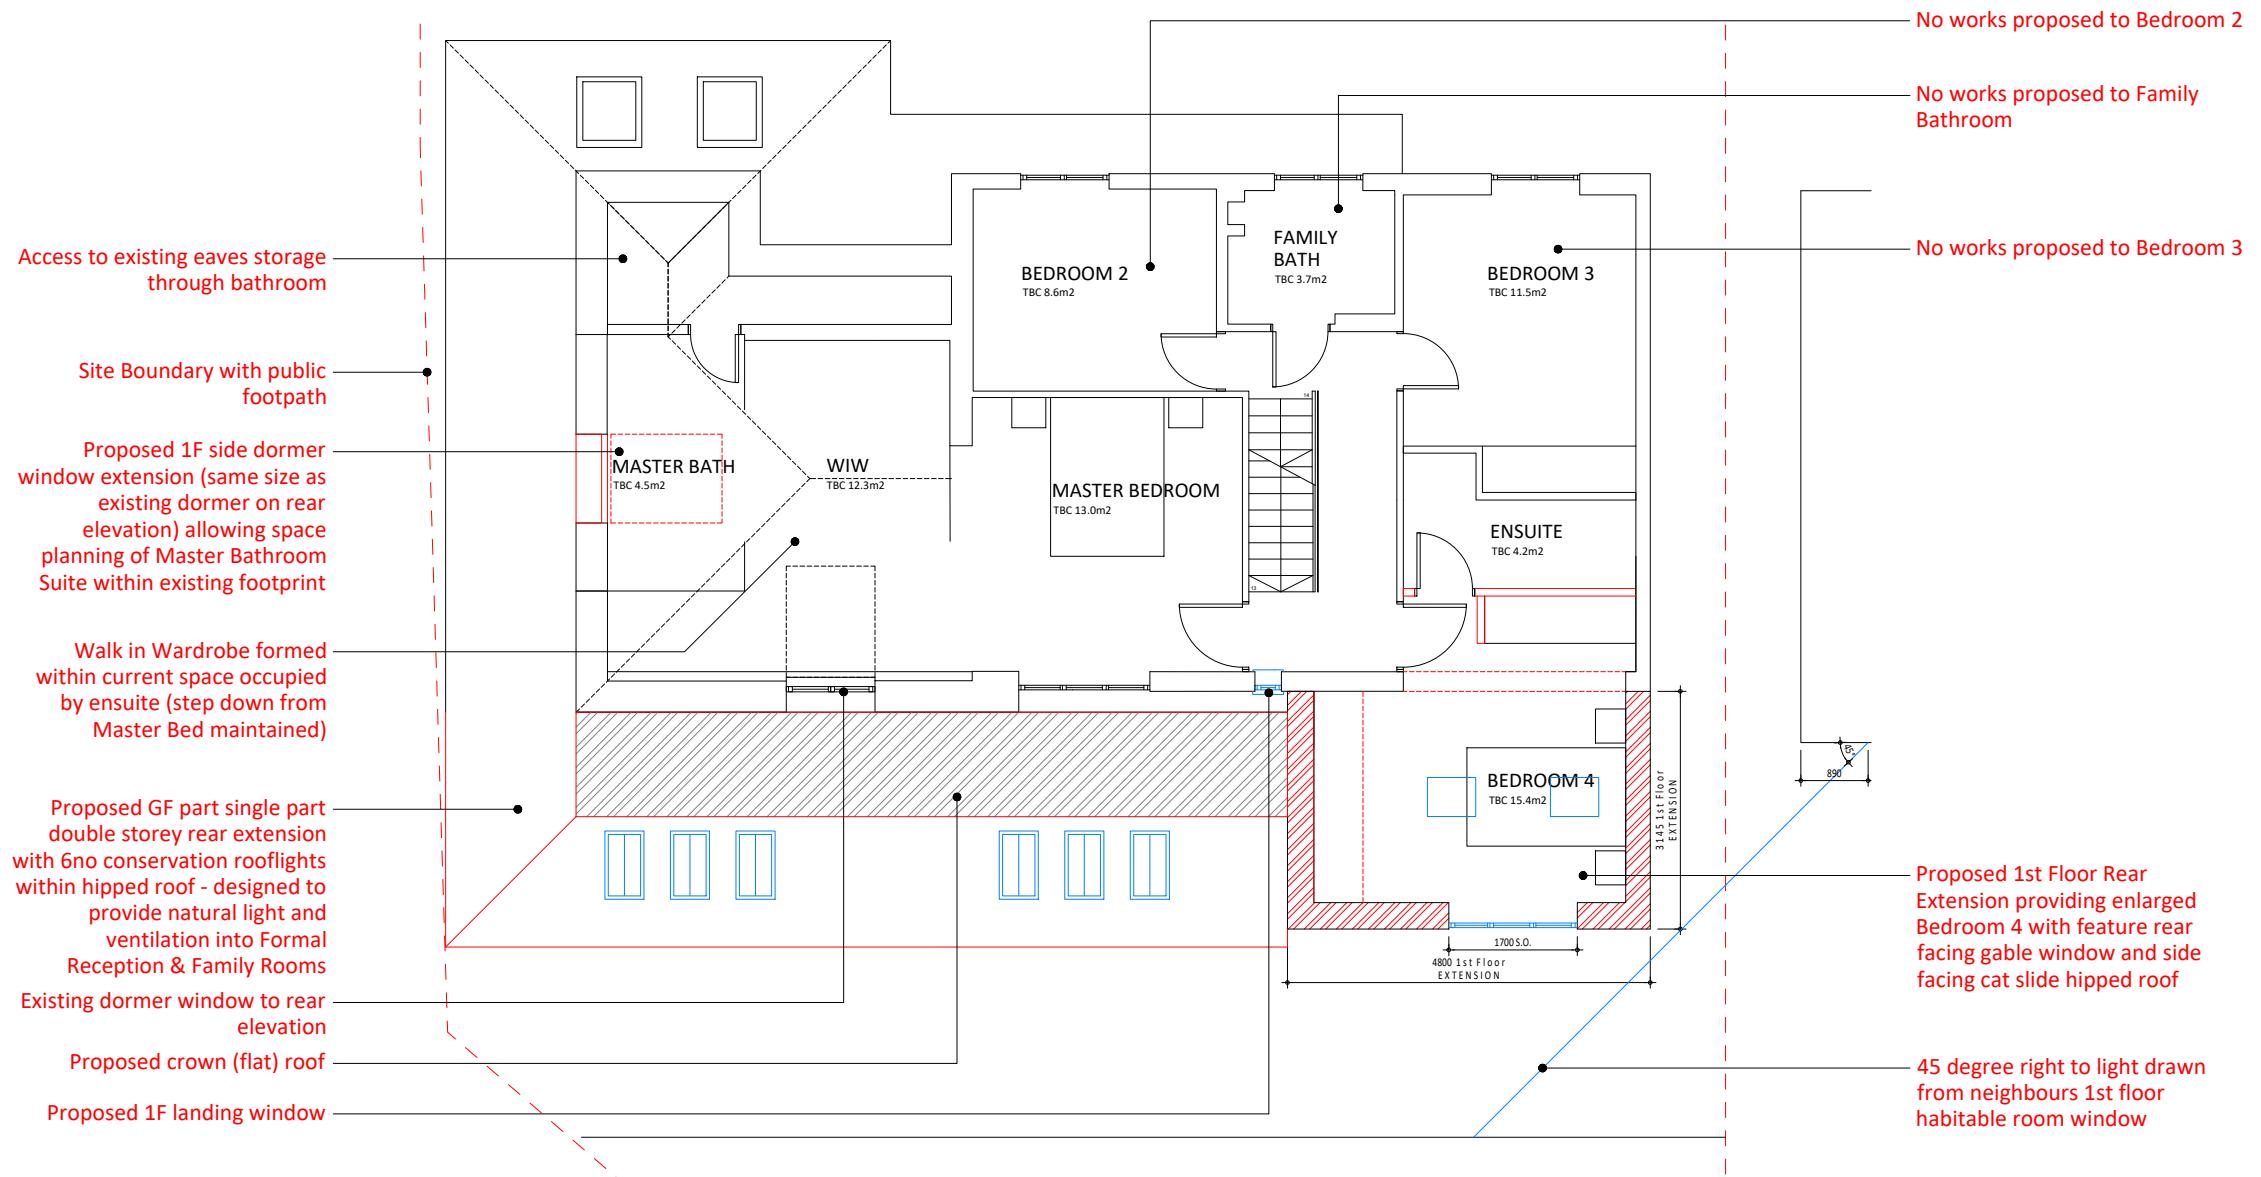

0 10 metres

P08	HAv2 Final Issue	13.05.22
P07	HAv2 Updated Issue	27.04.22
P06	HAv2 Issue	27.04.22

**Client:**  
 Mr Wijesuriya

**Project:**  
 1 Kings Close  
 Northwood  
 HA6 3SB

**Date:**  
 01.01.22

**Scale:**  
 1:100 @A3

**Drawing title:**  
 PROPOSED 1F GA PLAN

**Drawing number:** 161/101 **Revision:** P08