


Existing Gross Internal Area (GIA)
 126m² (GF House)
 073m² (1F House)
 026m² (2F House)
 225m² Total GIA

Proposed Gross Internal Area (GIA)
 150m² (GF House)
 073m² (1F House)
 026m² (2F House)
 249m² Total GIA

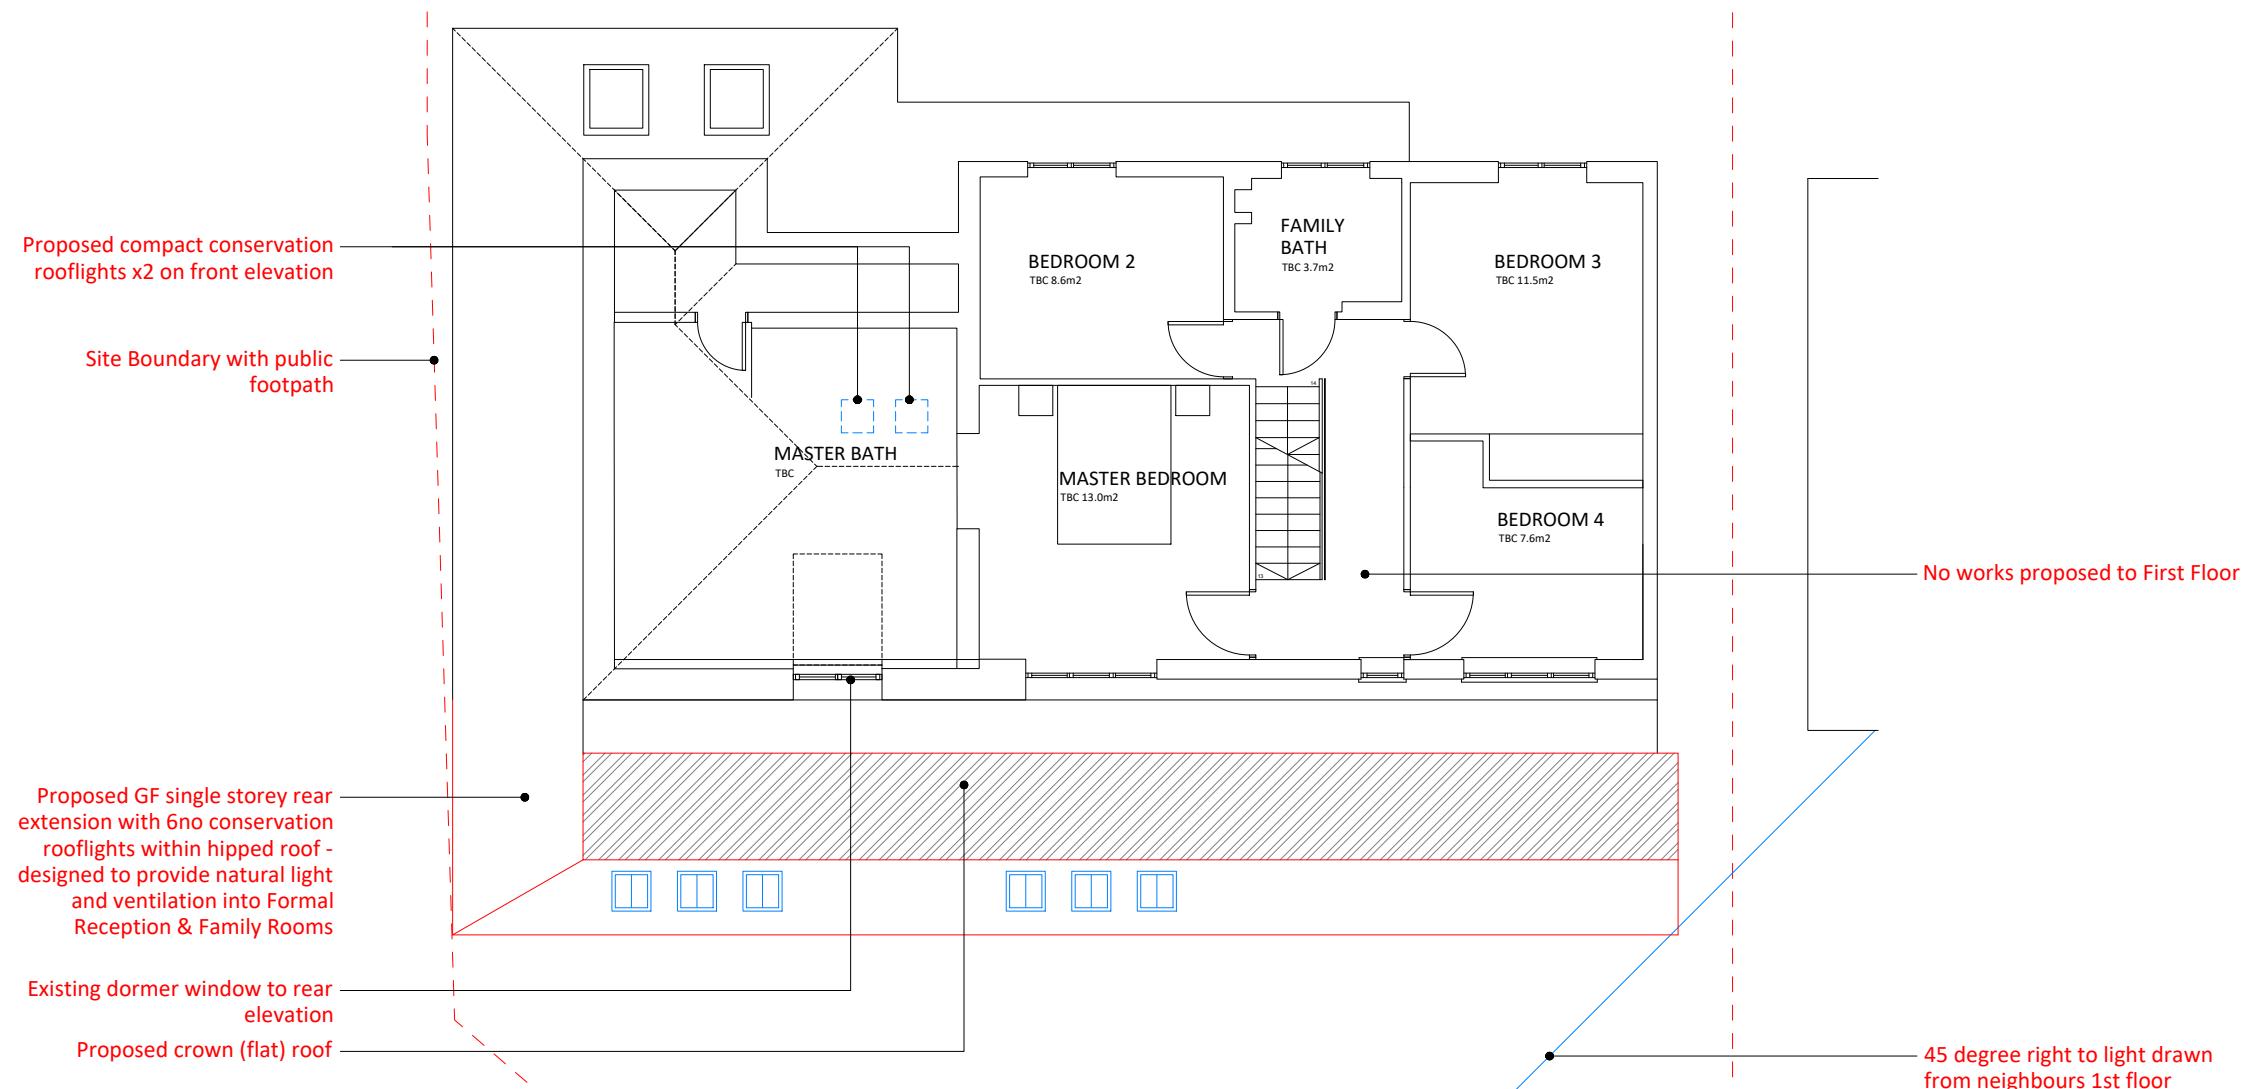

0 10 metres

P10	HAv2 updated issue	26.07.22
P09	HAv2 revised issue	20.07.22
P08	HAv2 Final Issue	13.05.22
P07	HAv2 Updated Issue	27.04.22
P06	HAv2 Issue	27.04.22

Client:
 Mr Wijesuriya

Project:
 1 Kings Close
 Northwood
 HA6 3SB

Date:
 01.01.22

Scale:
 1:100 @A3

Drawing title:
 PROPOSED 1F GA PLAN

Drawing number: 161/101 **Revision:** P10