


**Existing Gross Internal Area (GIA)**  
 126m<sup>2</sup> (GF House)  
 073m<sup>2</sup> (1F House)  
 026m<sup>2</sup> (2F House)  
 225m<sup>2</sup> Total GIA

**Proposed Gross Internal Area (GIA)**  
 150m<sup>2</sup> (GF House)  
 084m<sup>2</sup> (1F House)  
 026m<sup>2</sup> (2F House)  
 260m<sup>2</sup> Total GIA

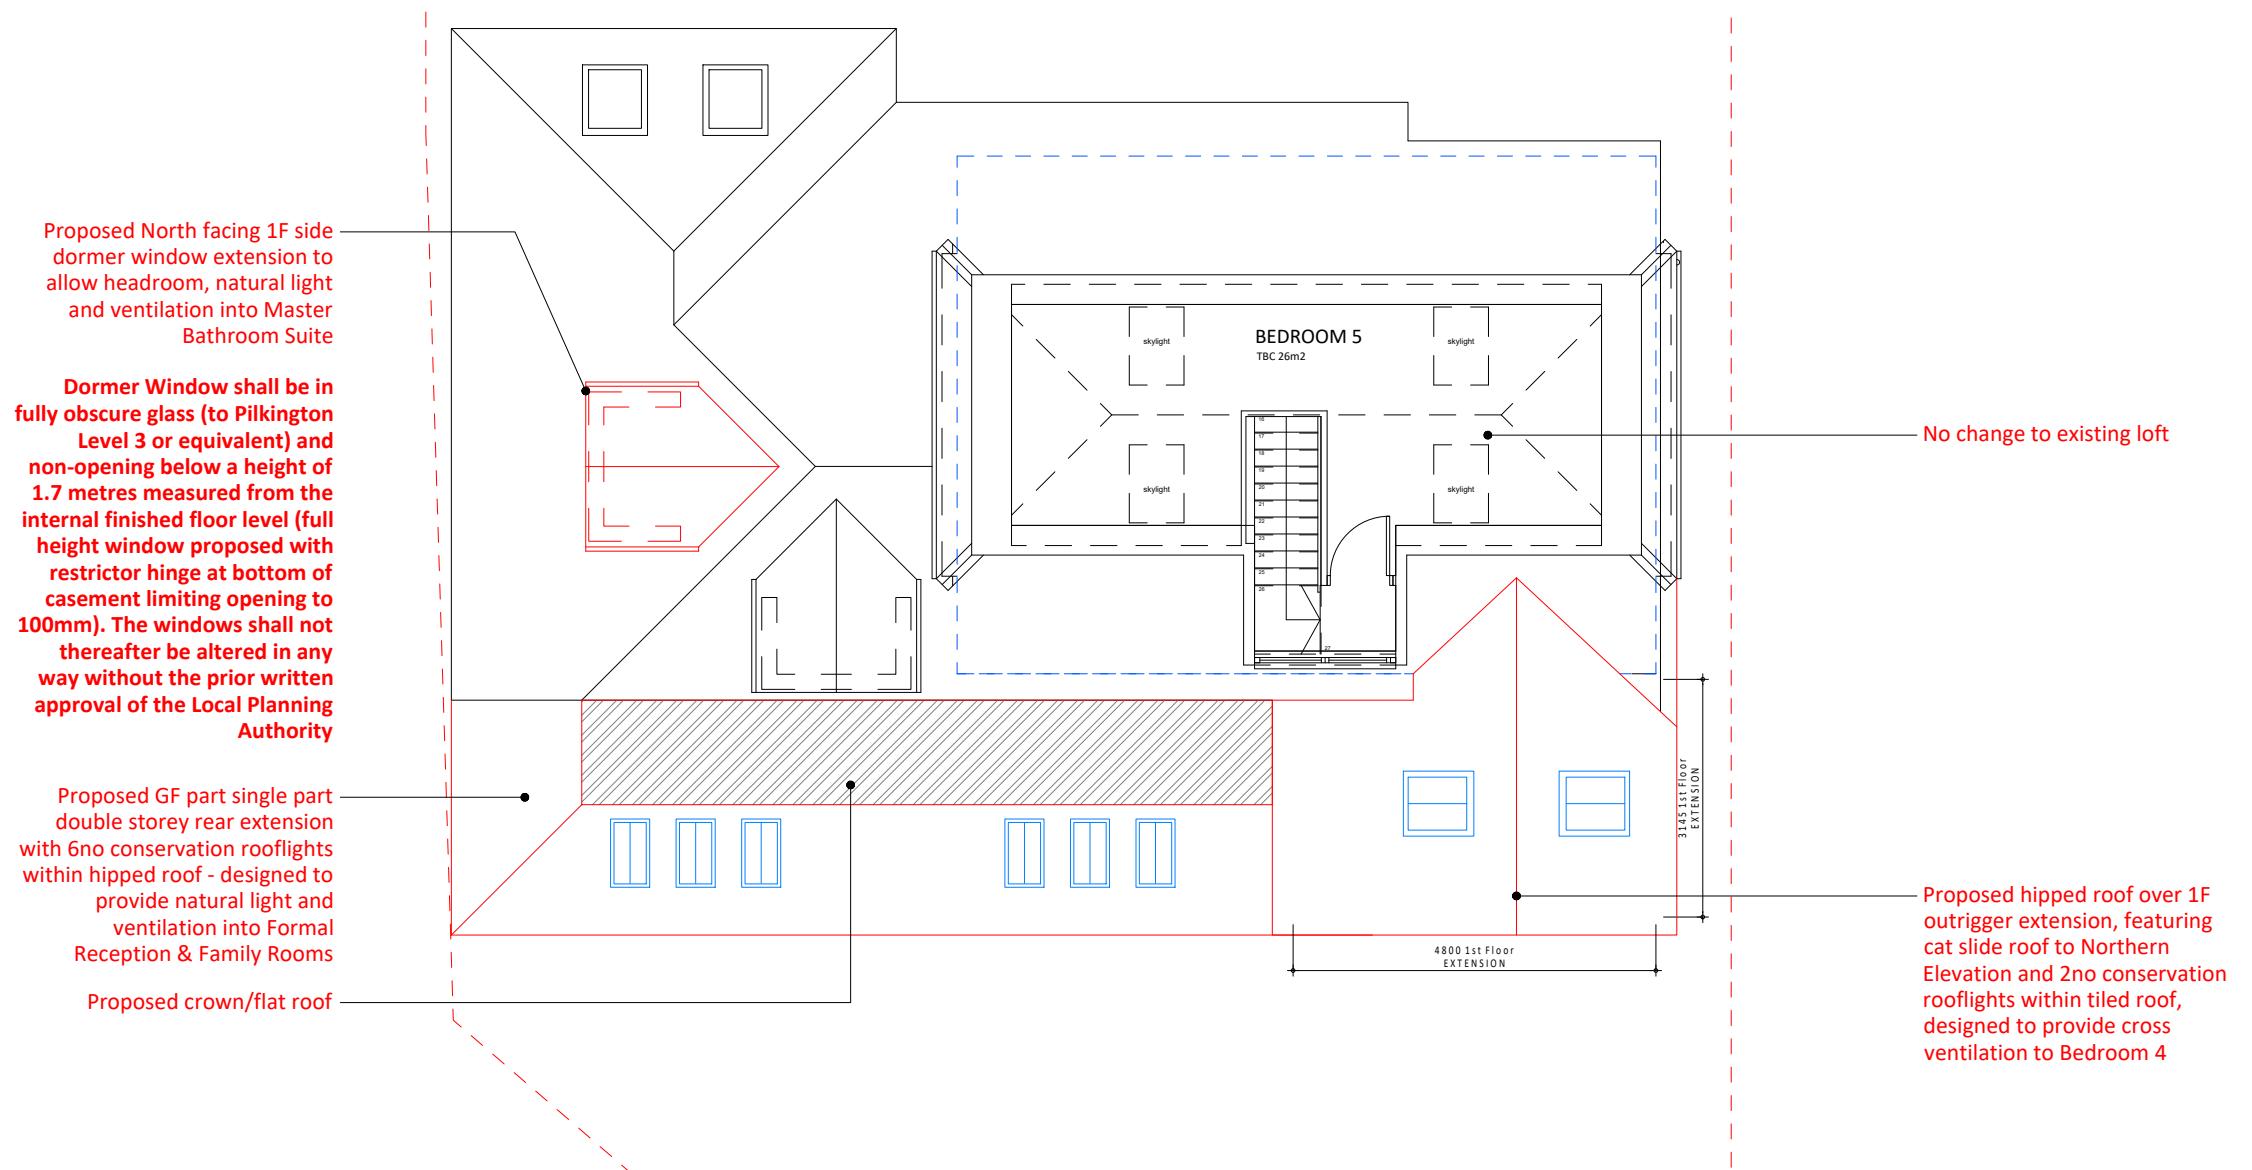

P08	HAv2 Final Issue	13.05.22
P07	HAv2 Updated Issue	27.04.22
P06	HAv2 Issue	27.04.22

**Client:**  
 Mr Wijesuriya

**Project:**  
 1 Kings Close  
 Northwood  
 HA6 3SB

**Date:**  
 01.01.22

**Scale:**  
 1:100 @A3

**Drawing title:**  
 PROPOSED 2F GA PLAN

**Drawing number:** 161/102 **Revision:** P08