




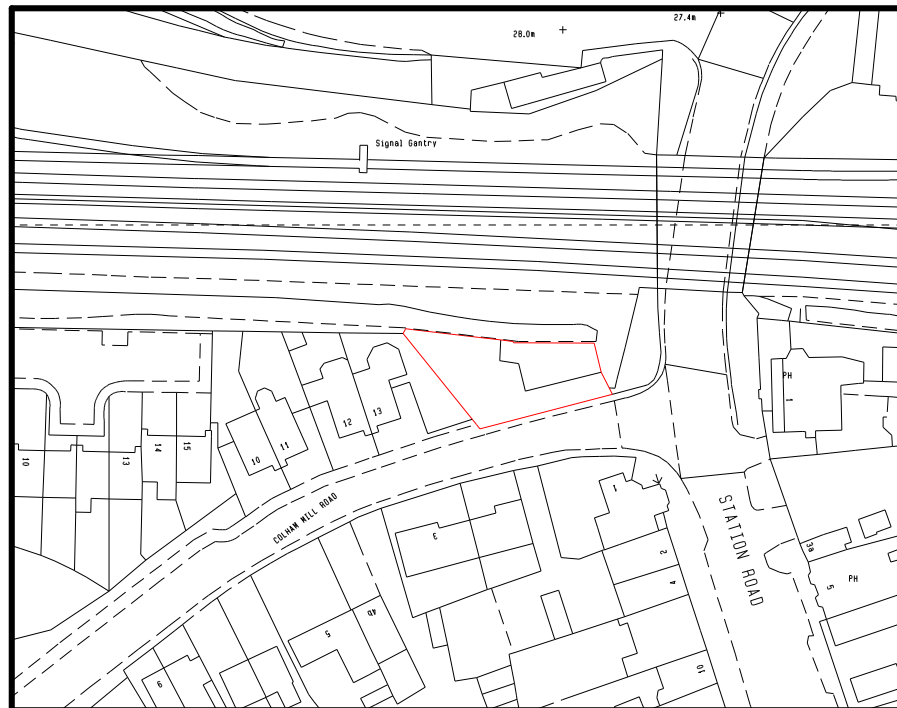

LOCATION PLAN (1:1250)

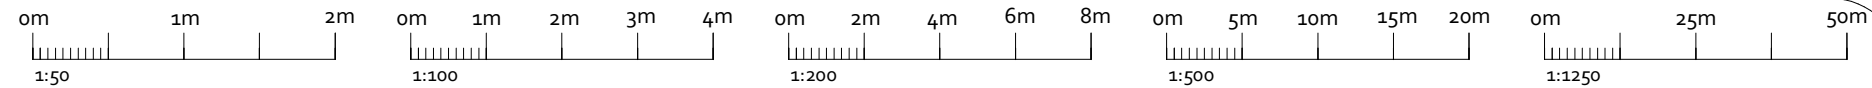

SITE PLAN (1:500)

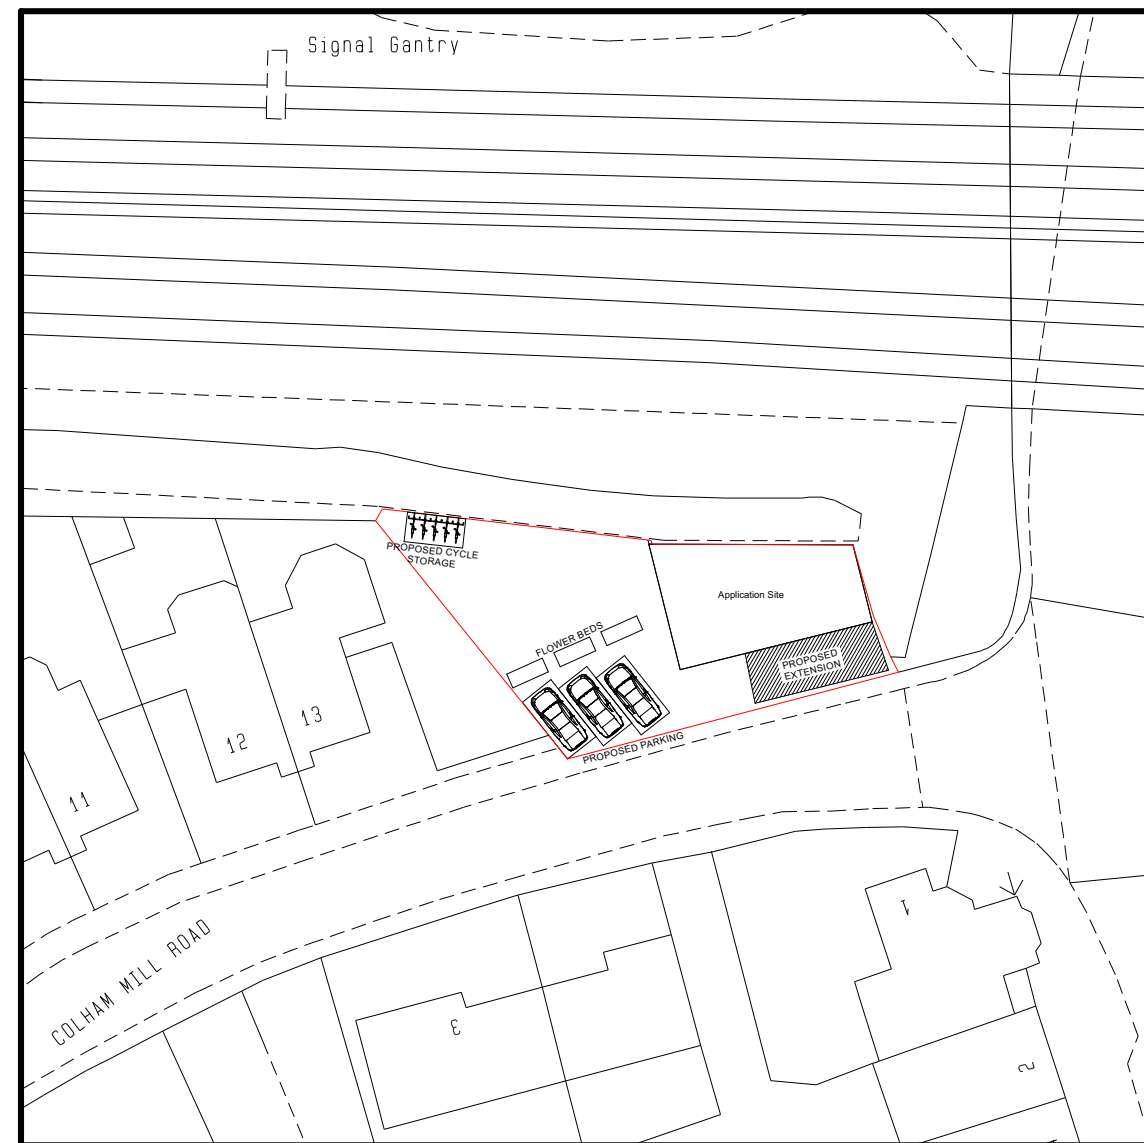

OPS Chartered Surveyors

17 Garvin Avenue | Beaconsfield | Bucks | HP9 1RD
info@ops-surveyors.co.uk
www.ops-surveyors.co.uk
Tel: 07881457903

Address: Carter House, Colham Mill Road, West Drayton, UB7 7AE

Drawing Ref.: 2021-13CMR-EXT-1

Applicant: Mr M Purewall


Project: Retrospective front extension to existing building

Date: 02/07/2021


Revision: 1.0

Scales: 1:50,
1:100, 1:200, 1:500, 1:1250
@ISO A3 (297 x 420)


Sheet # 1 / 6

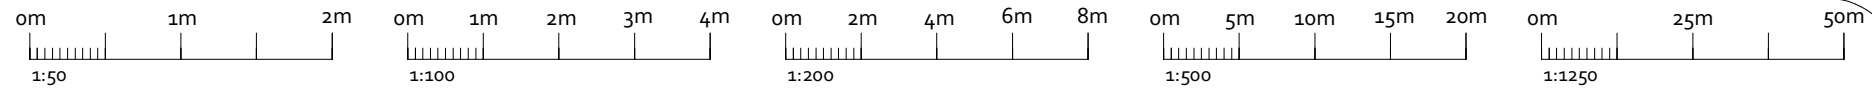

SECURE CYCLE STORAGE

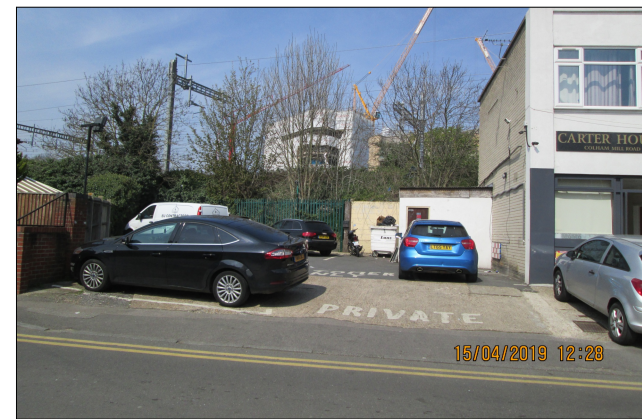

EXISTING CROSS OVER AT FULL WIDTH

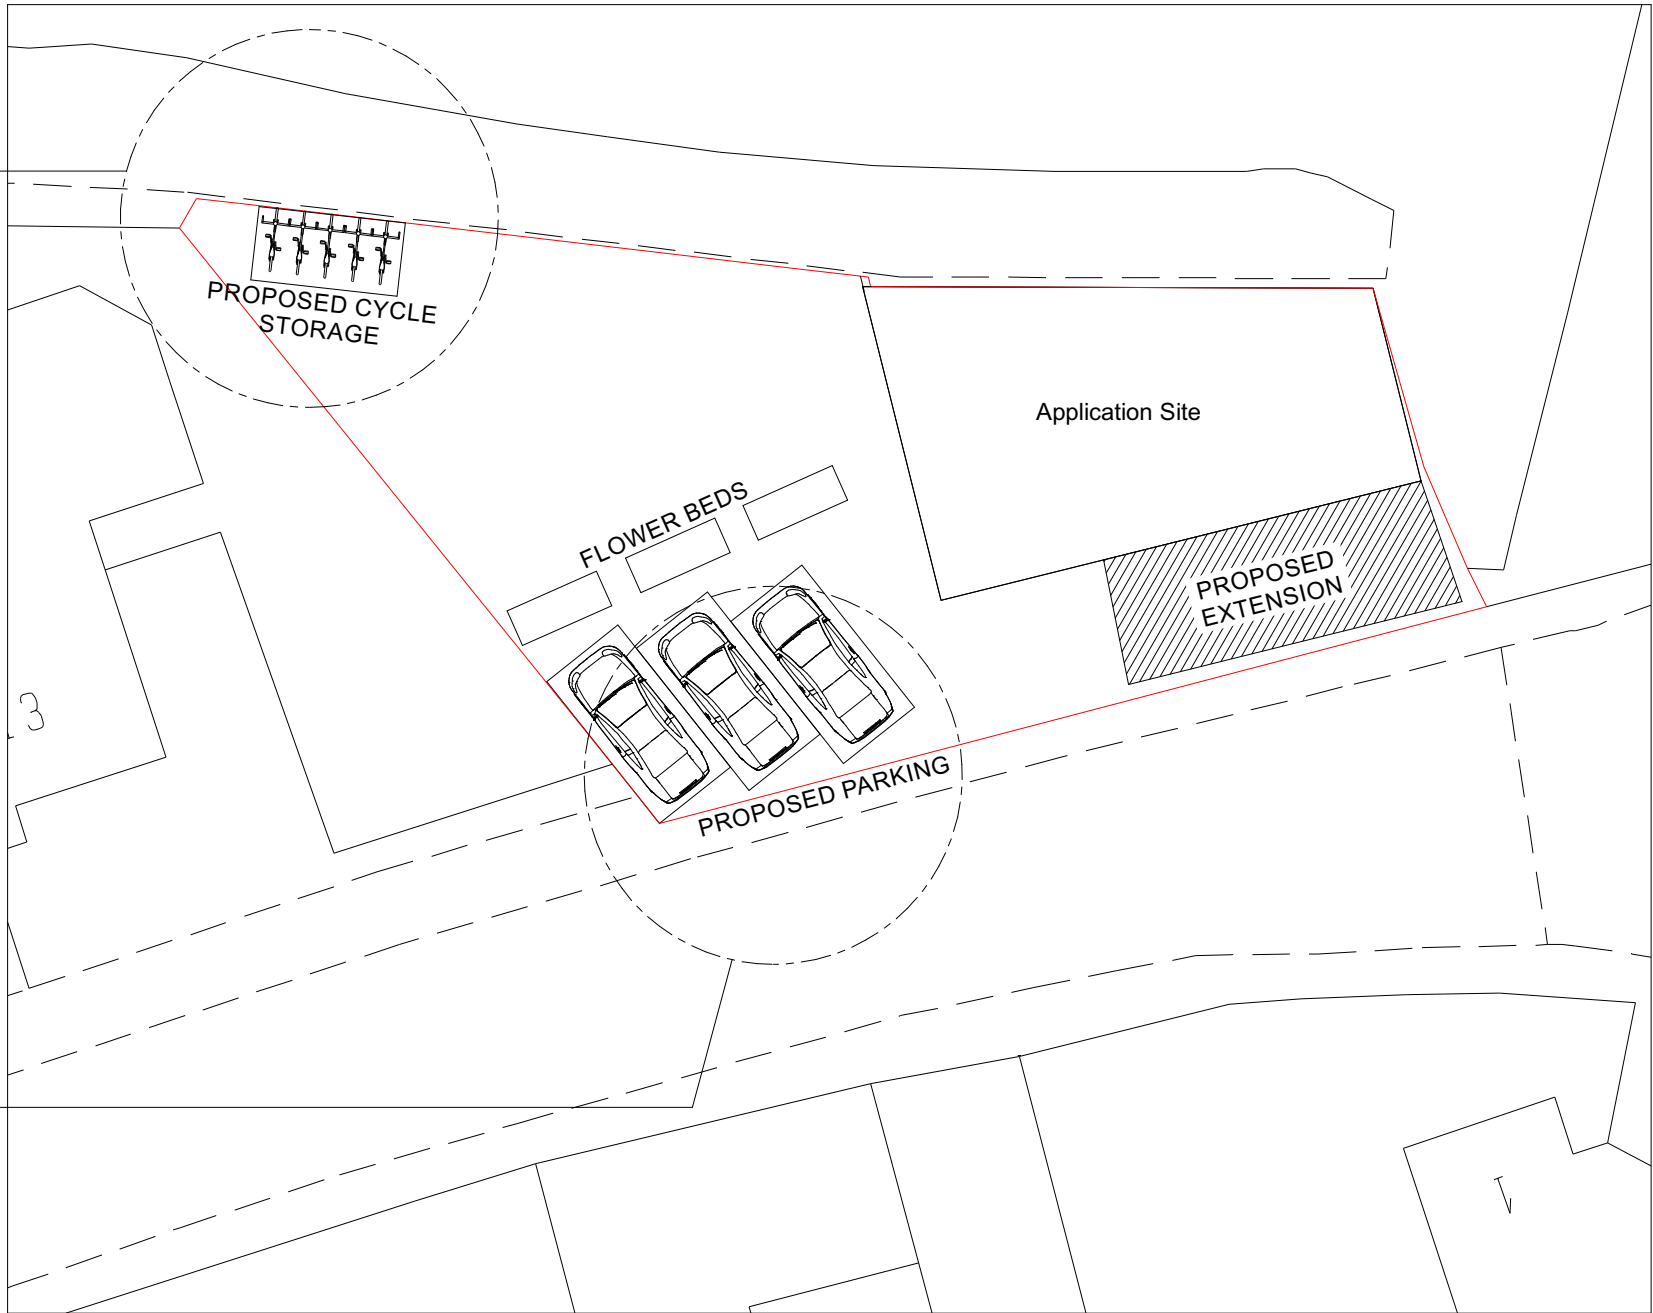

PROPOSED CAR & CYCLE PARKING PLAN (1:200)





17 Garvin Avenue | Beaconsfield | Bucks | HP9 1RD
info@ops-surveyors.co.uk
www.ops-surveyors.co.uk
Tel: 07881457903

Address: Carter House, Colham Mill Road, West Drayton, UB7 7AE
Drawing Ref.: 2021-13CMR-EXT-2
Applicant: Mr M Purewall
Project: Retrospective front extension to existing building


Date: 02/07/2021 Revision: 1.0

Scales: 1:50,
1:100, 1:200, 1:500, 1:1250
@ISO A3 (297 x 420)


Sheet # 2 / 6

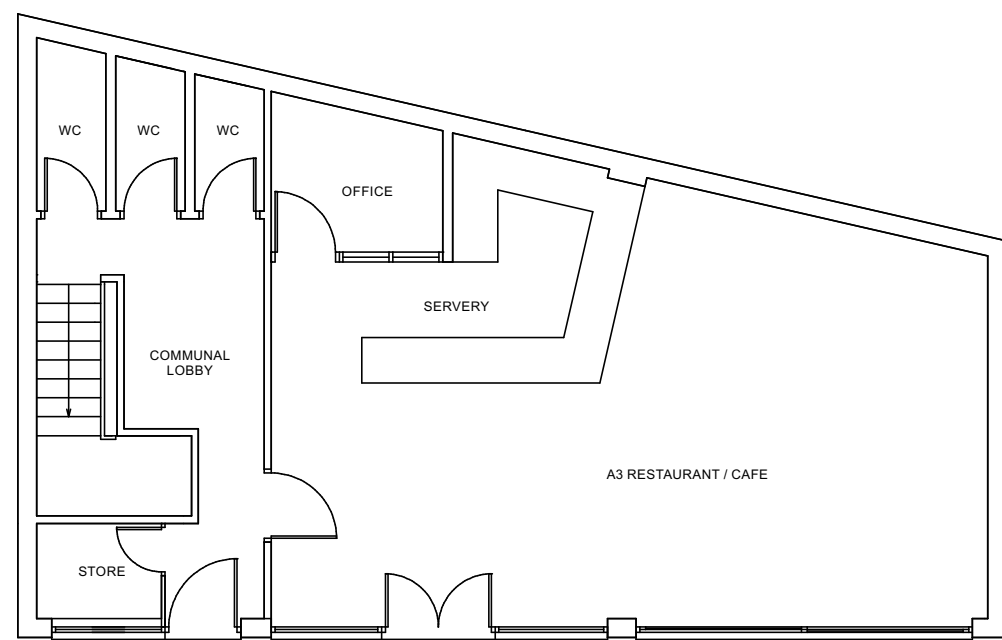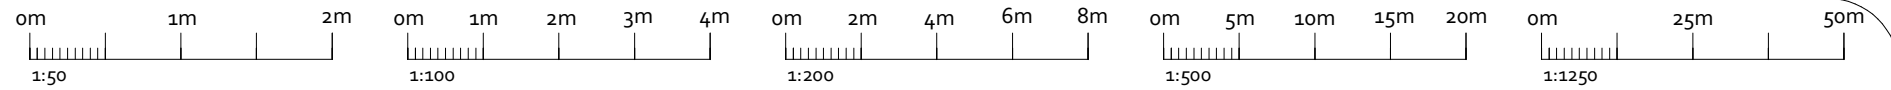


PRE-EXISTING G/F (1:100)

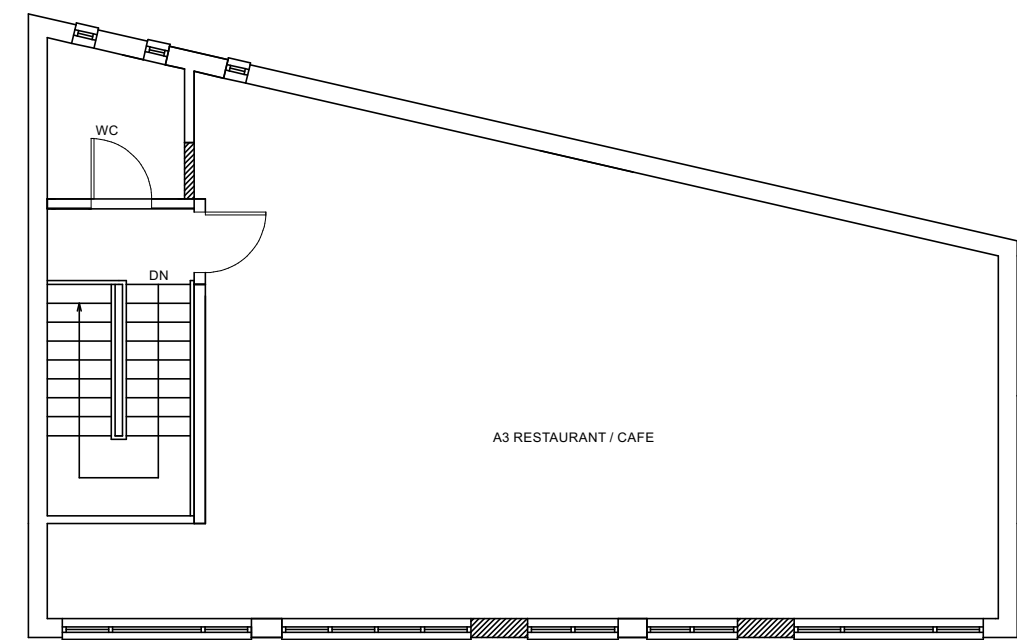

PRE-EXISTING 1/F (1:100)

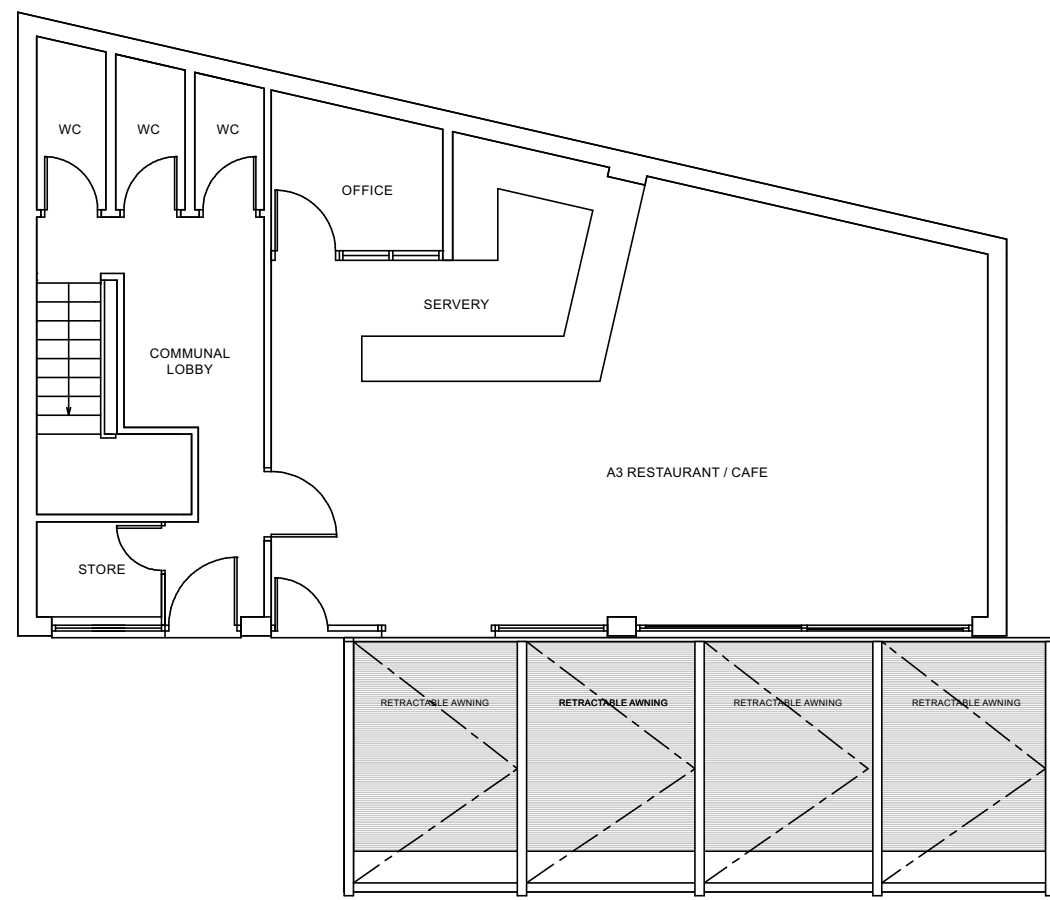

EXISTING / PROPOSED G/F (1:100)

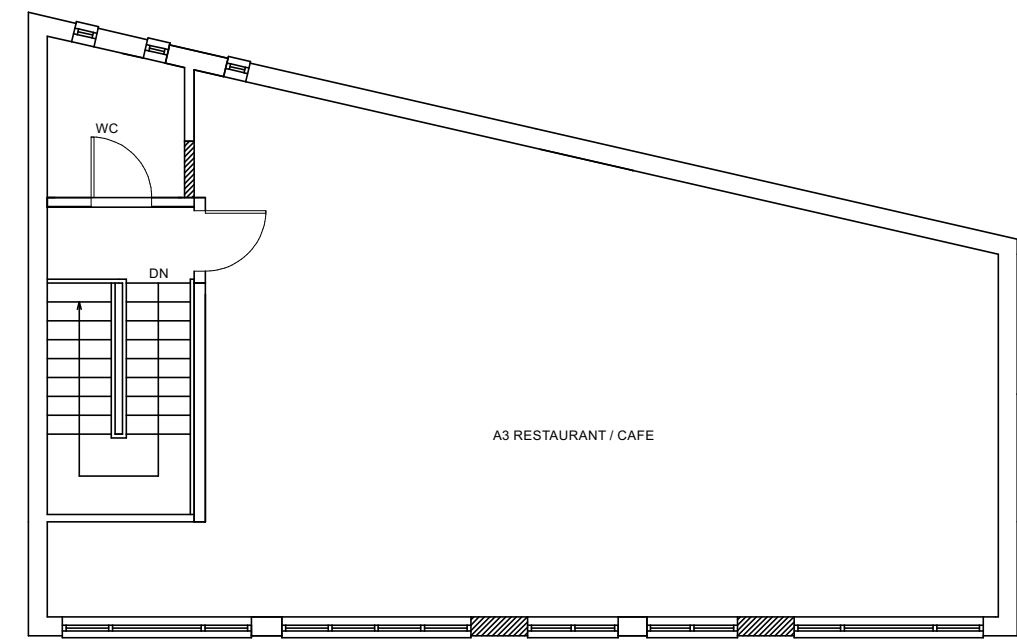

EXISTING / PROPOSED 1/F (1:100)



17 Garvin Avenue | Beaconsfield | Bucks | HP9 1RD
info@ops-surveyors.co.uk
www.ops-surveyors.co.uk
Tel: 07881457903

Address: Carter House, Colham Mill Road, West Drayton, UB7 7AE

Drawing Ref.: 2021-13CMR-EXT-3

Applicant: Mr M Purewall



Project: Retrospective front extension to existing building

Date: 02/07/2021


Revision: 1.0

Scales: 1:50,
1:100, 1:200, 1:500, 1:1250
@ISO A3 (297 x 420)


Sheet # 3 / 6

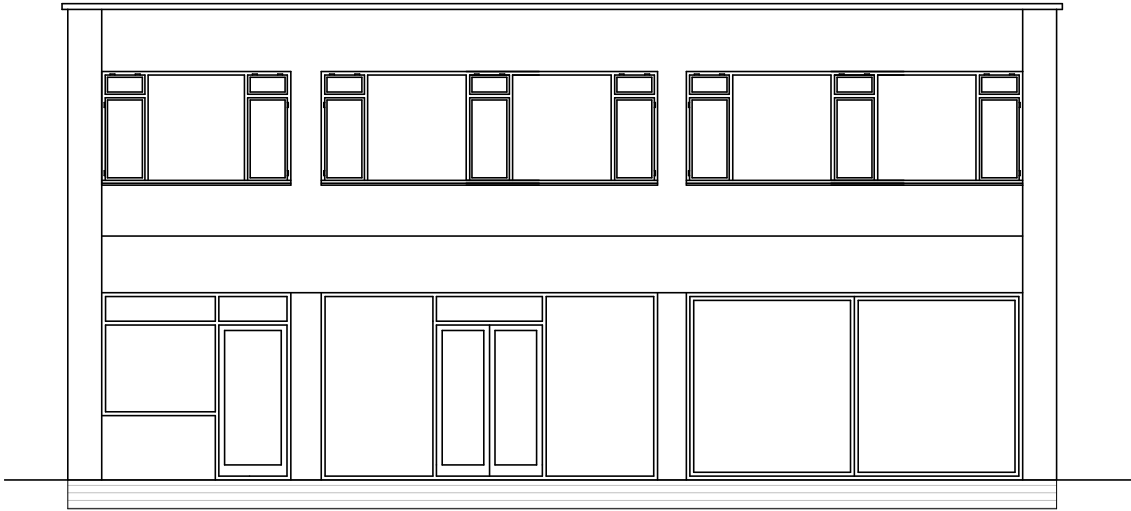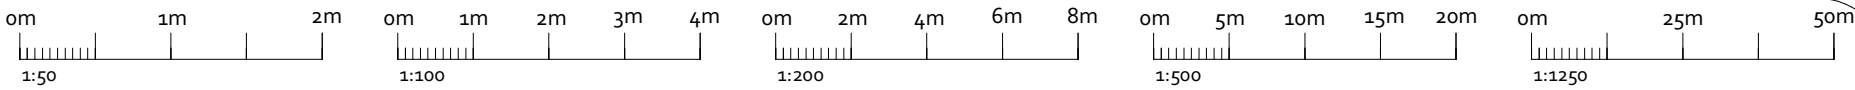


PRE-EXISTING FRONT (1:100)

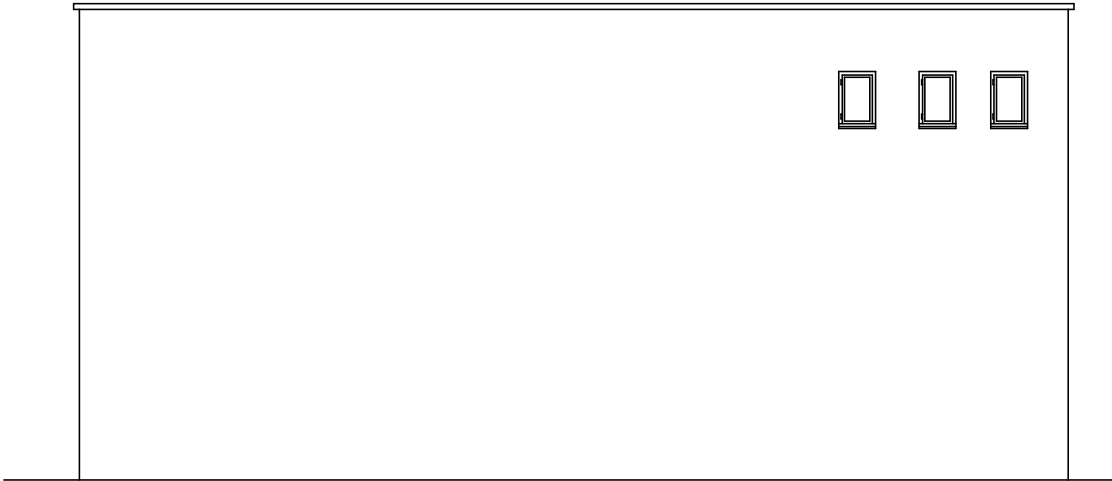

PRE-EXISTING REAR (1:100)

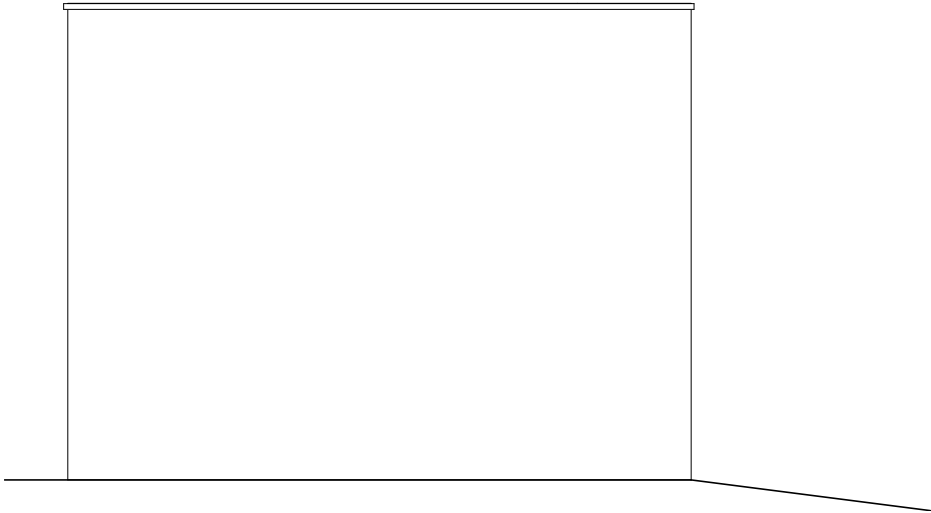

PRE-EXISTING SIDE (1:100)

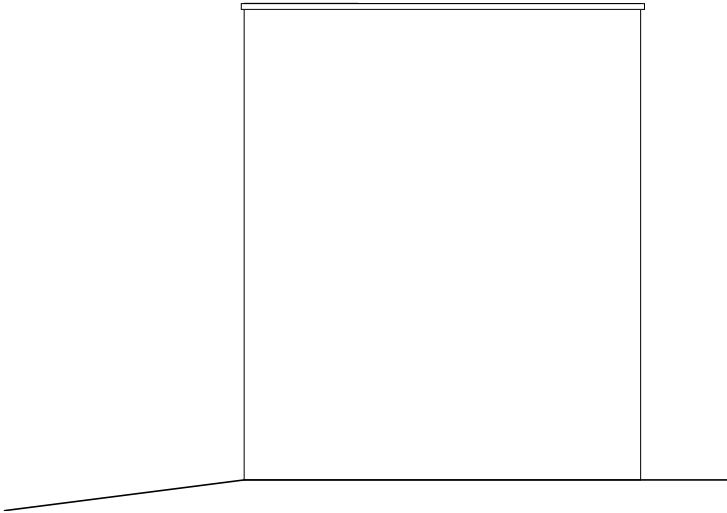

PRE-EXISTING SIDE (1:100)



OPS Chartered Surveyors

17 Garvin Avenue | Beaconsfield | Bucks | HP9 1RD
info@ops-surveyors.co.uk
www.ops-surveyors.co.uk
Tel: 07881457903

Address: Carter House, Colham Mill Road, West Drayton, UB7 7AE
Drawing Ref.: 2021-13CMR-EXT-4
Applicant: Mr M Purewall
Project: Retrospective front extension to existing building

Date: 02/07/2021


Revision: 1.0

Scales: 1:50,
1:100, 1:200, 1:500, 1:1250
@ISO A3 (297 x 420)


Sheet # 4 / 6




EXISTING / PROPOSED FRONT (1:100)

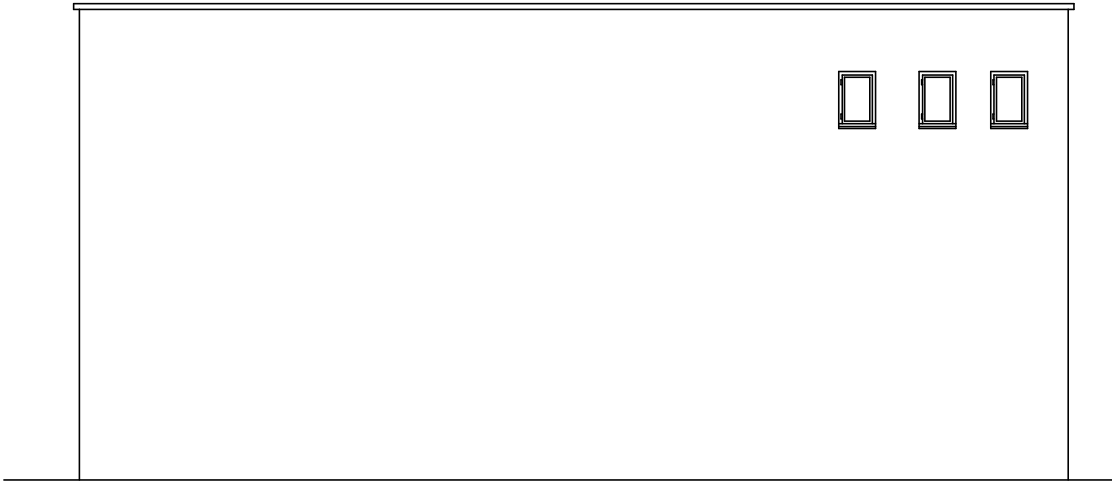


EXISTING / PROPOSED REAR (1:100)

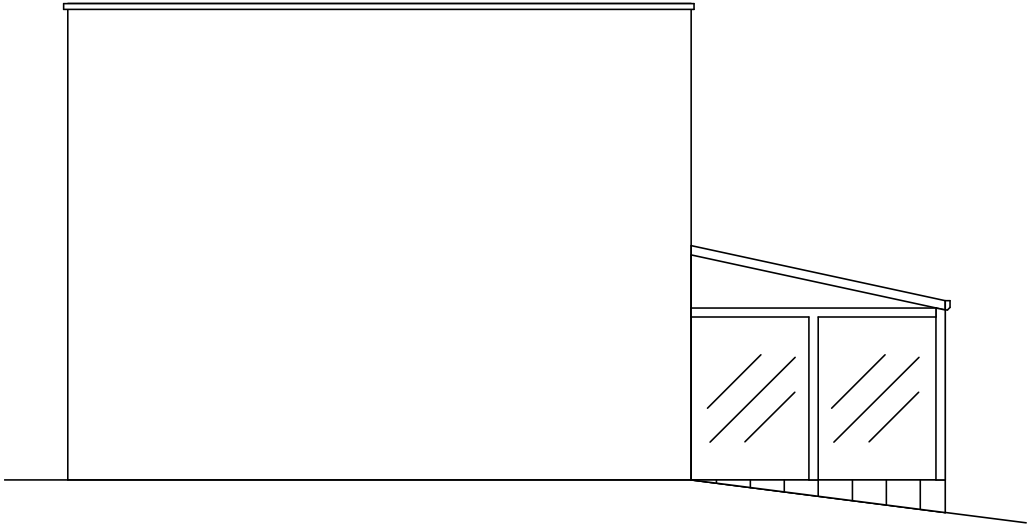

EXISTING / PROPOSED SIDE (1:100)

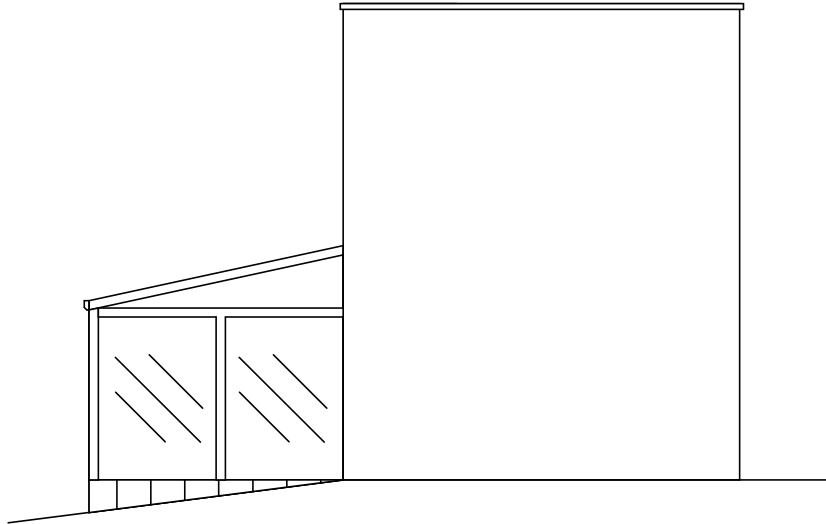

EXISTING / PROPOSED SIDE (1:100)

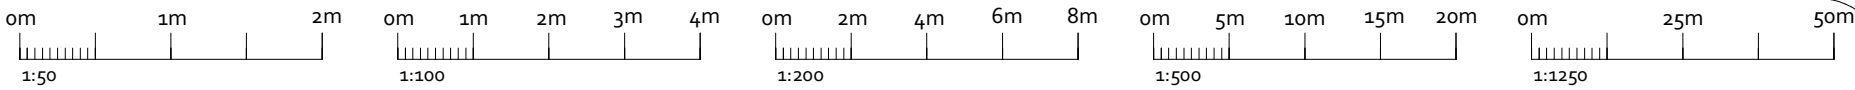

EXISTING SIDE VIEW



EXISTING SIDE VIEW



EXISTING FRONT VIEW



OPS Chartered Surveyors

17 Garvin Avenue | Beaconsfield | Bucks | HP9 1RD
info@ops-surveyors.co.uk
www.ops-surveyors.co.uk
Tel: 07881457903

Address: Carter House, Colham Mill Road, West Drayton, UB7 7AE

Drawing Ref.: 2021-13CMR-EXT-6

Applicant: Mr M Purewall

Project: Retrospective front extension to existing building

Date: 02/07/2021

Revision: 1.0

Scales: 1:50,
1:100, 1:200, 1:500, 1:1250
@ISO A3 (297 x 420)

Sheet # 6 / 6