




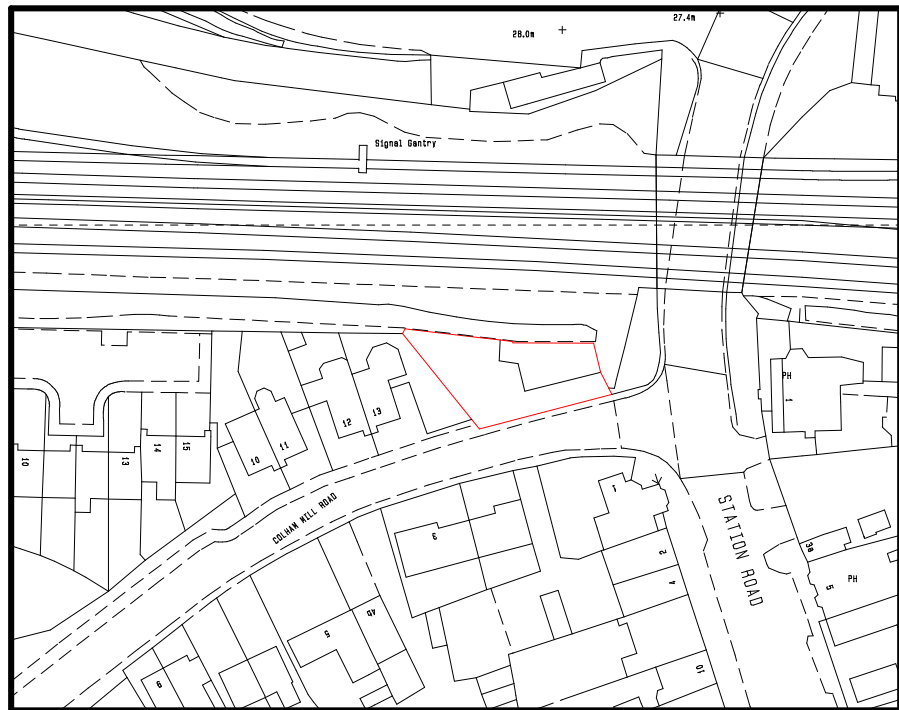

LOCATION PLAN (1:1250)

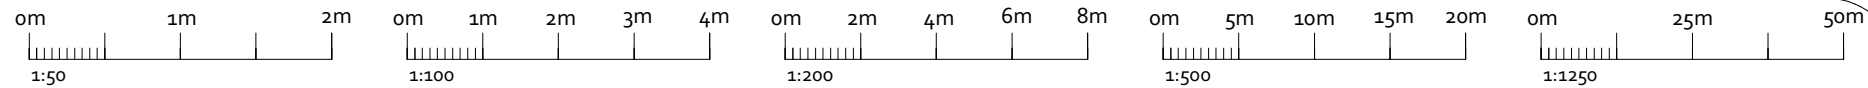

SITE PLAN (1:500)

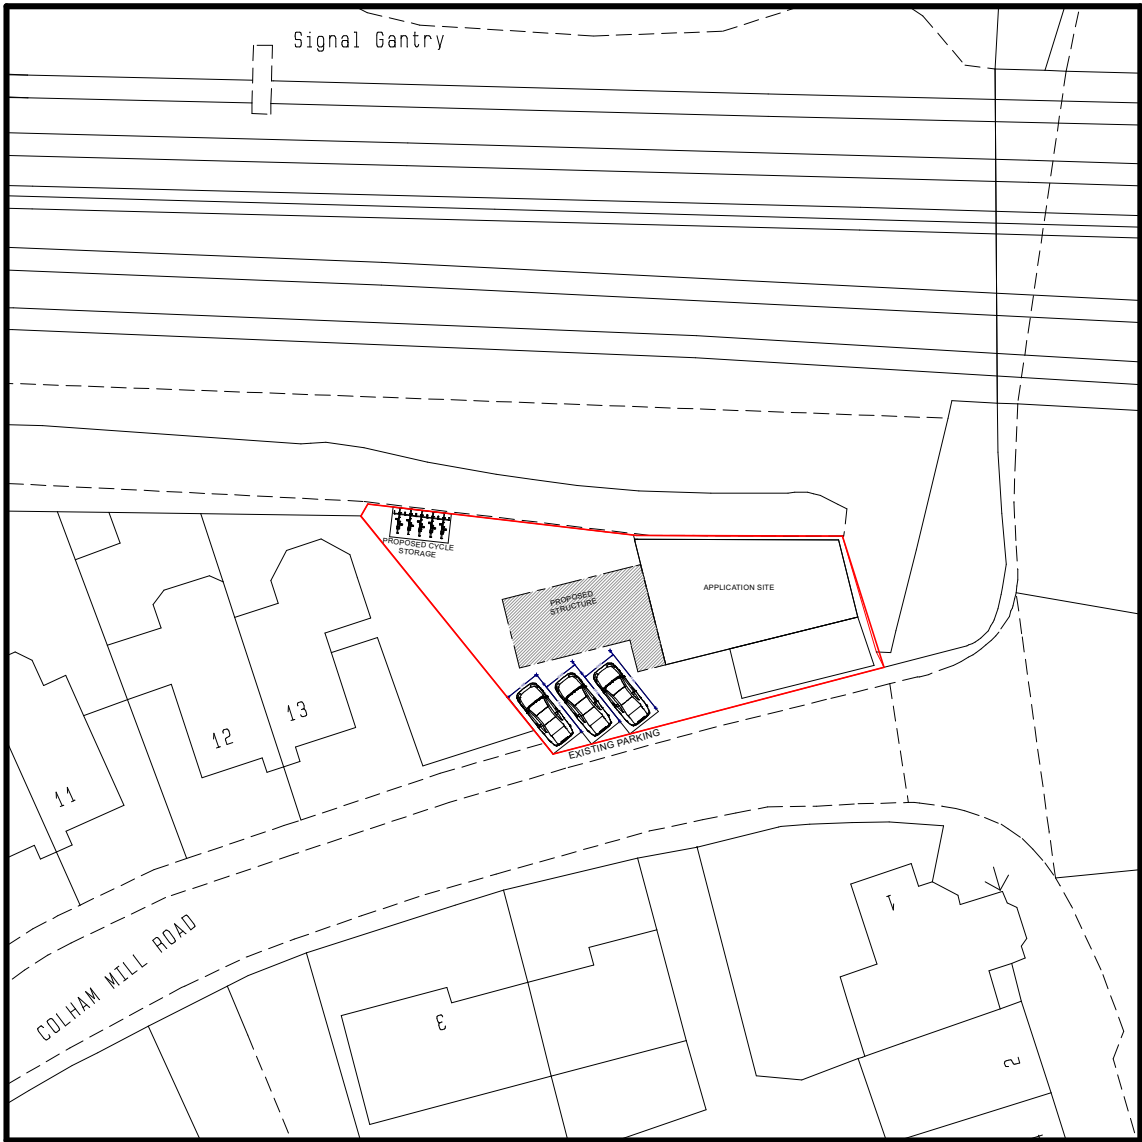

OPS Chartered Surveyors

17 Garvin Avenue | Beaconsfield | Bucks | HP9 1RD
info@ops-surveyors.co.uk
www.ops-surveyors.co.uk
Tel: 07881457903

Address: Carter House, Colham Mill Road, West Drayton, UB7 7AE
Drawing Ref.: 2023-13CMR-CLD-1
Applicant: Mr M Purewall
Project: Demolition and replacement of existing side extension (CLD)

Date: 24/01/2023Revision: 1.0A

Scales: 1:50,
1:100,1:200,1:500,1:1250
@ISO A3 (297 x 420)

Sheet # 1 / 5