


Elevation (Proposed)

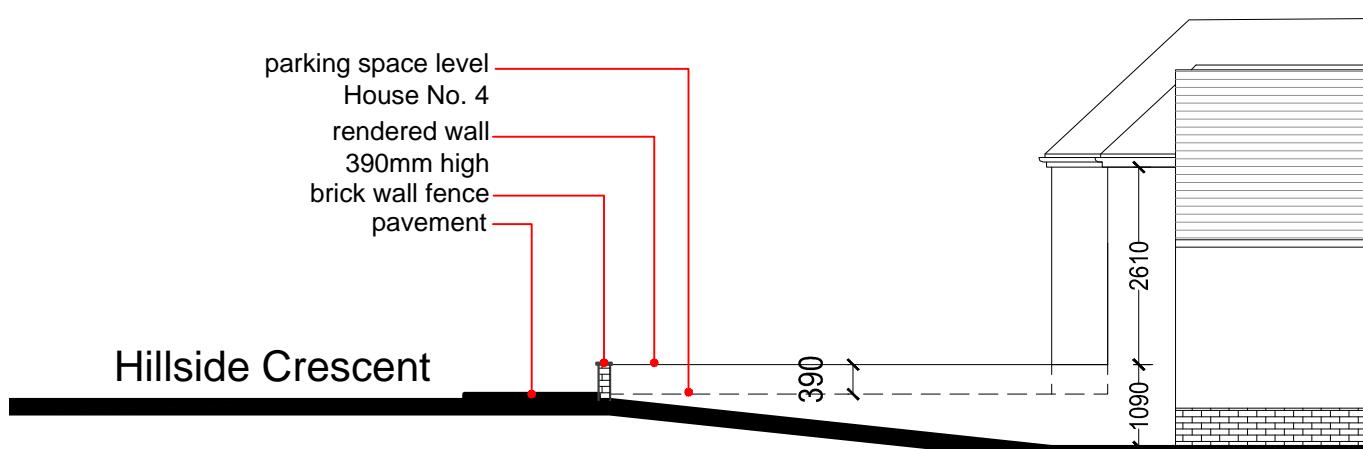

Elevation (Existing)



Notes:	
	<ul style="list-style-type: none"> - DIMENSIONS IN MILLIMETERS AND TO BE CHECKED ON SITE. - DRAINS ARE ESTIMATED AND TO BE CHECKED ON SITE BEFORE WORK COMMENCES. - ALL NEW WORKS TO COMPLY WITH CURRENT BUILDING REGULATIONS.

Scale 1:100

Address:
 2 Hillside Crescent
 Northwood, HA6 1RW

Drawing Title:
 New Side Boundary Fence
 Elevation (Existing)
 Elevation (Proposed)
 Photo

Scale:	Date:
1:100 AT A3	Mar 2024
Drawing No.	
2 H-C 03	