





2 Hillside Crescent, Northwood, HA6 1RW

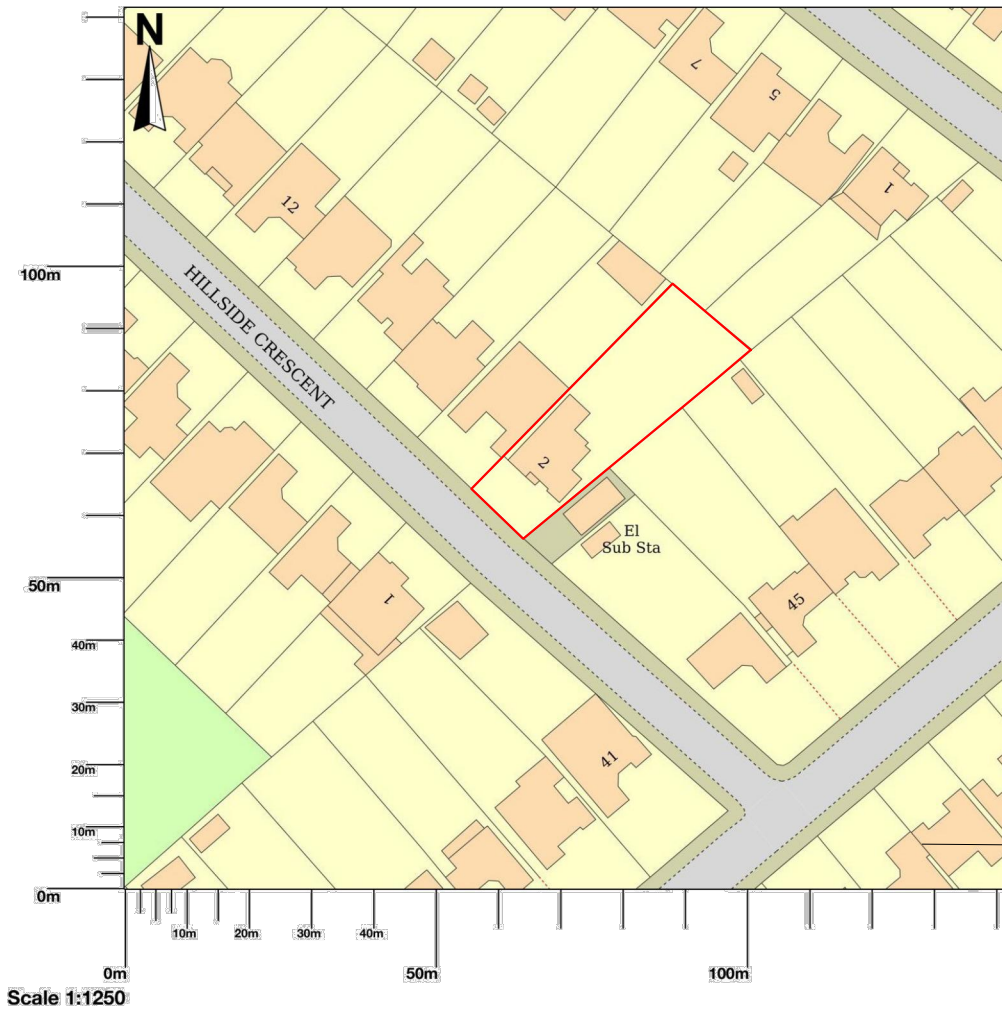

Site location 1:1250

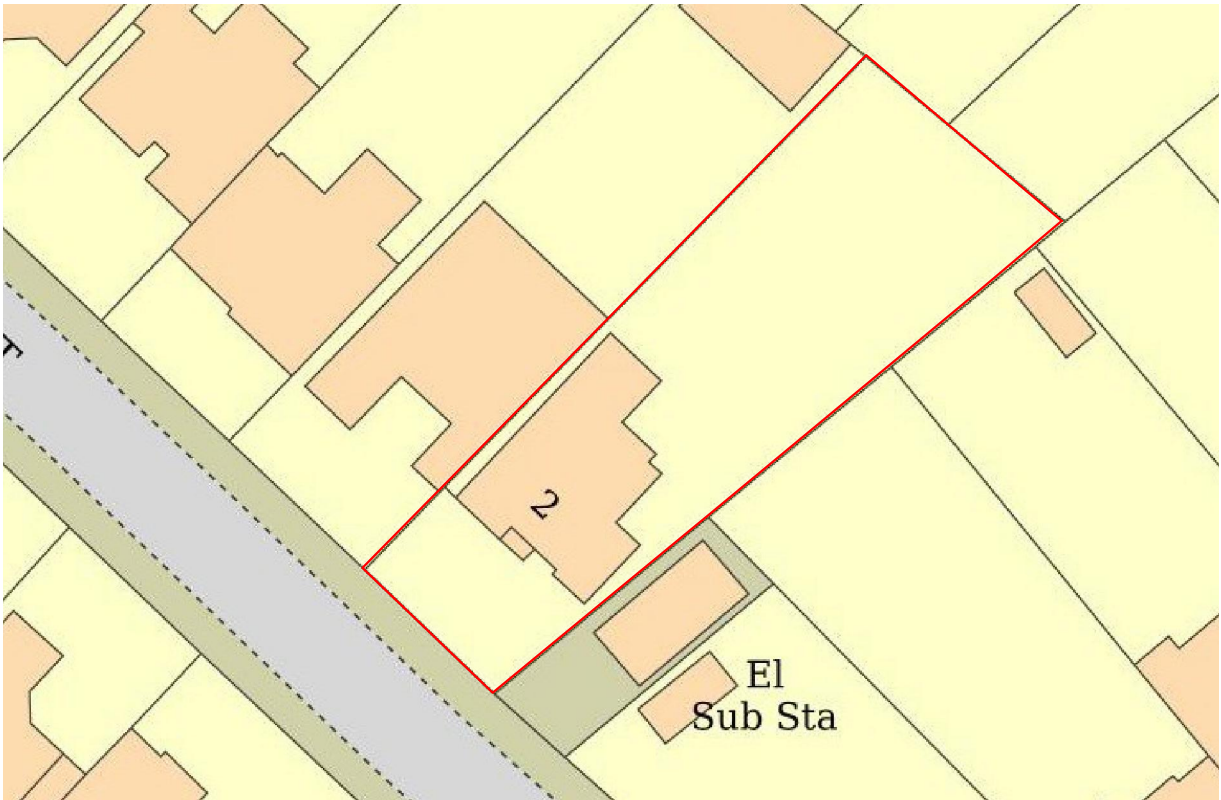


Block Plan 1:500 as Existing



Block Plan 1:500 as Proposed

New proposed  
side fence

Notes:
Rev. 01 Date: 25 June 2024
New drawing (2 H-C 00), showing location plan with the entire site area outlined in red the drawing was issued in response to letter sent by Roz Johnson head of DM and BC
<div>- DIMENSIONS IN MILLIMETERS AND TO BE CHECKED ON SITE. - DRAINS ARE ESTIMATED AND TO BE CHECKED ON SITE BEFORE WORK COMMENCES. - ALL NEW WORKS TO COMPLY WITH CURRENT BUILDING REGULATIONS.</div>

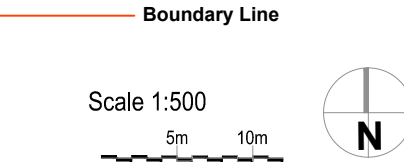

Address: 2 Hillside Crescent Northwood, HA6 1RW	
Drawing Title: New Side Boundary Fence  Site Location Block Plan	
Scale: 1:500 AT A3 1:1250 AT A3	Date: June 2024
Drawing No. 2 H-C 00	