


Notes:

Scale 1:1250
0.0 m 12.5 25.0 50.0 m

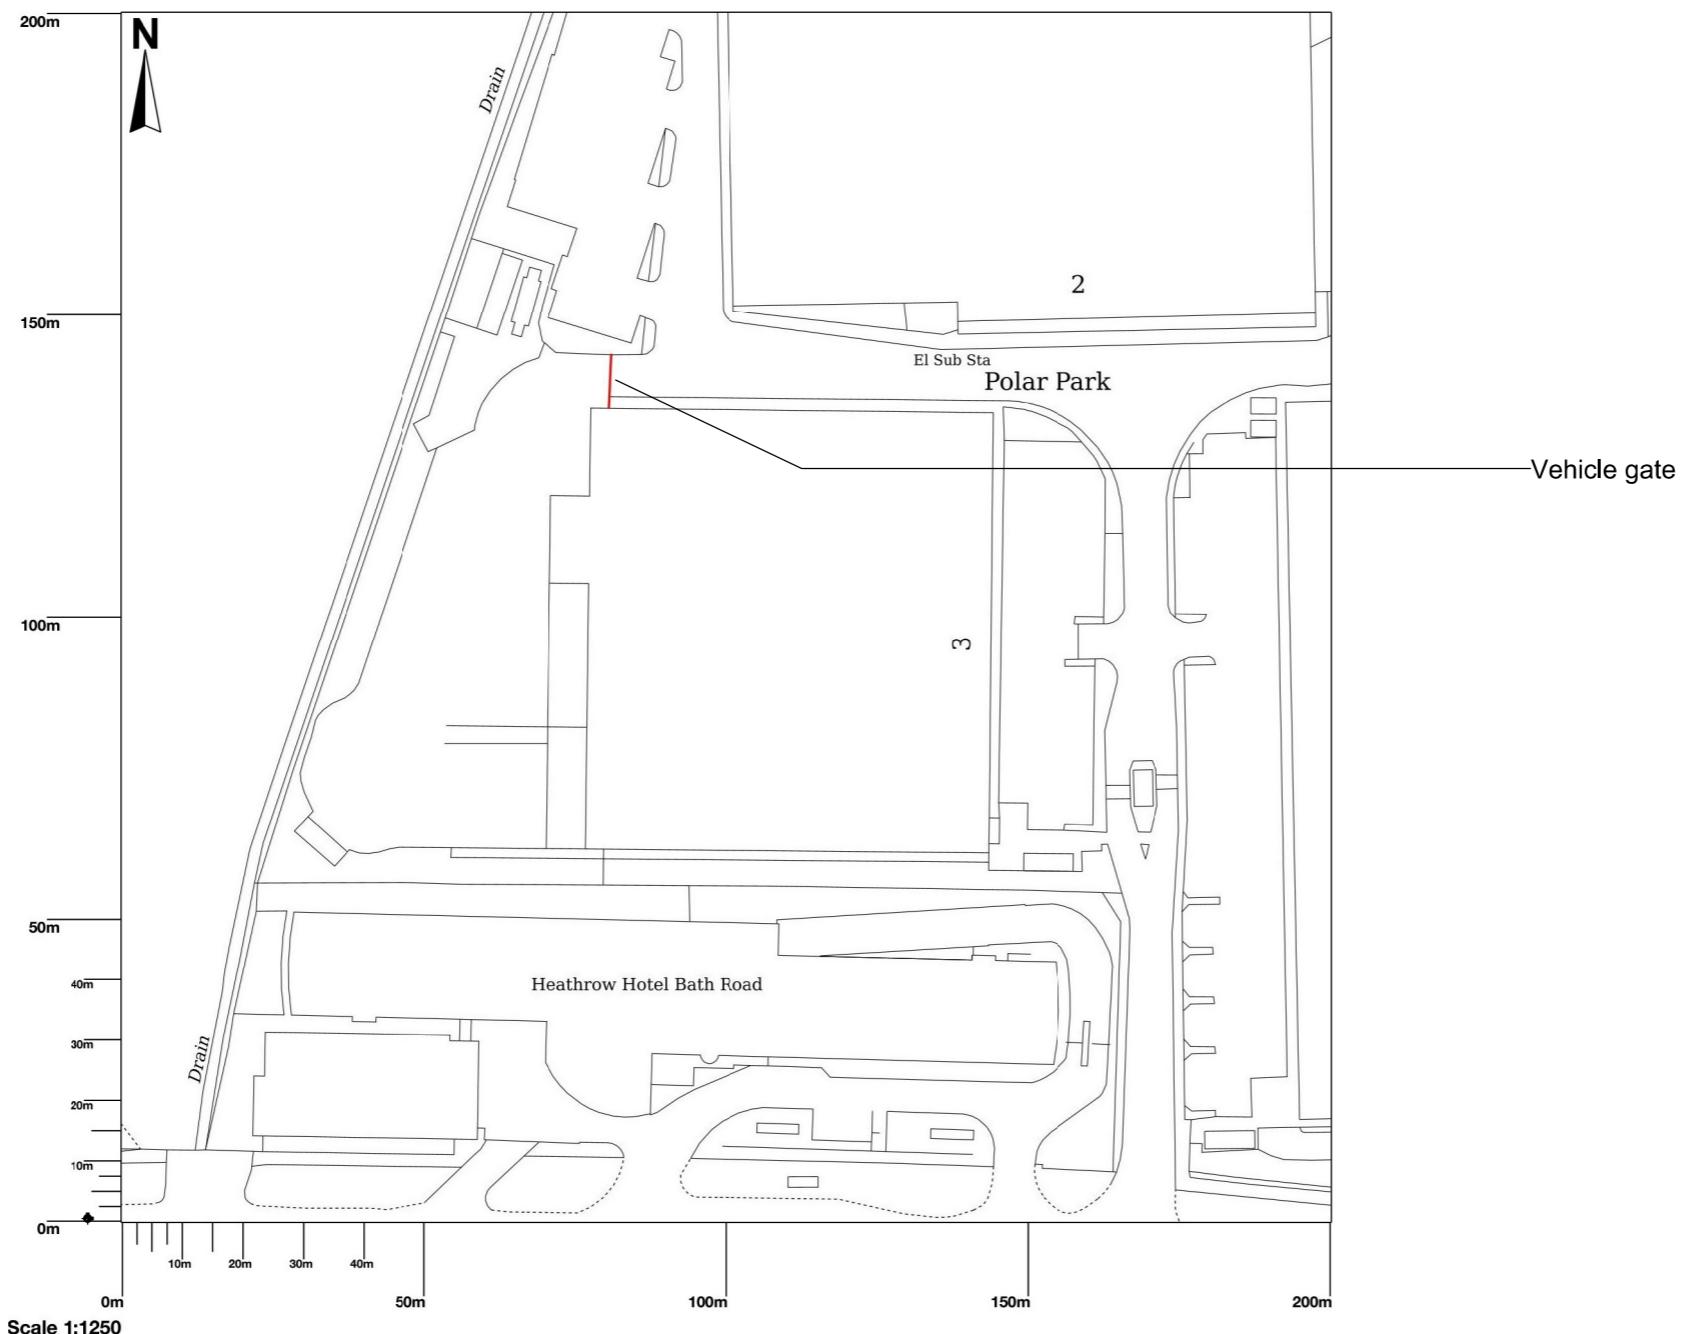

Application Site



© Crown copyright and database rights 2024 OS 100054135. Map area bounded by: 506373,176960
506573,177160. Produced on 09 December 2024 from the OS National Geographic Database. Supplied by
UKPlanningMaps.com. Unique plan reference: p4f/uk/1184496/1591824



Rev | Description Date



4th Floor, 3-4 John Prince's Street
London, W1G 0JL

020 3771 9445
info@schofieldsurveyors.co.uk
schofieldsurveyors.co.uk

Project:
Bath Road
UB7 0DG

Title:
Location Plan
Polar Park Police Station

Date: 08/12/2024 Scale: 1:1250 at A3
Drawing: 24.101.PP.101 Rev 00