


# 01 Elevation - Existing


Building

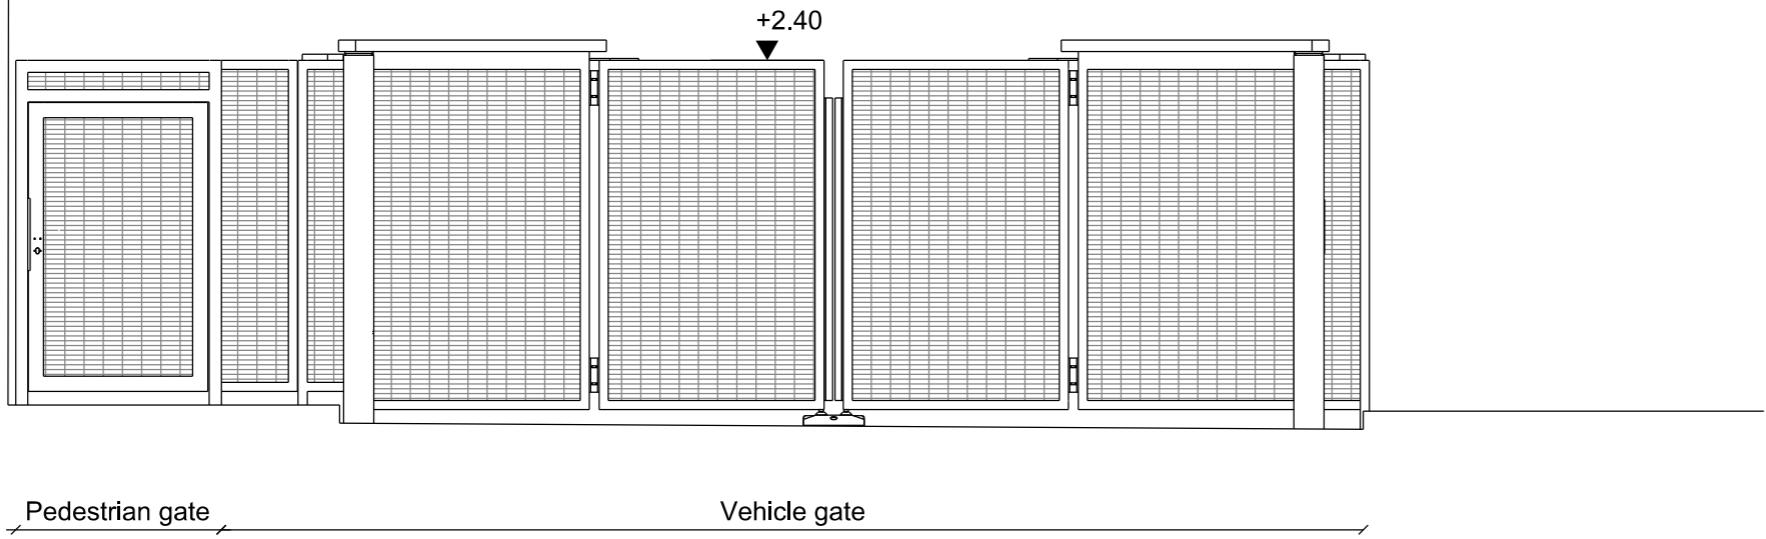

Photograph taken from outside of police station

Notes:

Scale 1:50

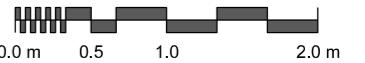

Rev | Description

Date



4th Floor, 3-4 John Prince's Street  
London, W1G 0JL

020 3771 9445  
info@schofieldsurveyors.co.uk  
schofieldsurveyors.co.uk

Project:

Bath Road  
UB7 0DG

Title:  
Elevation - Existing  
Polar Park Police Station

Date: 08/12/2024 Scale: 1:50 at A3

Drawing: 24.264.PP.114

Rev  
00