


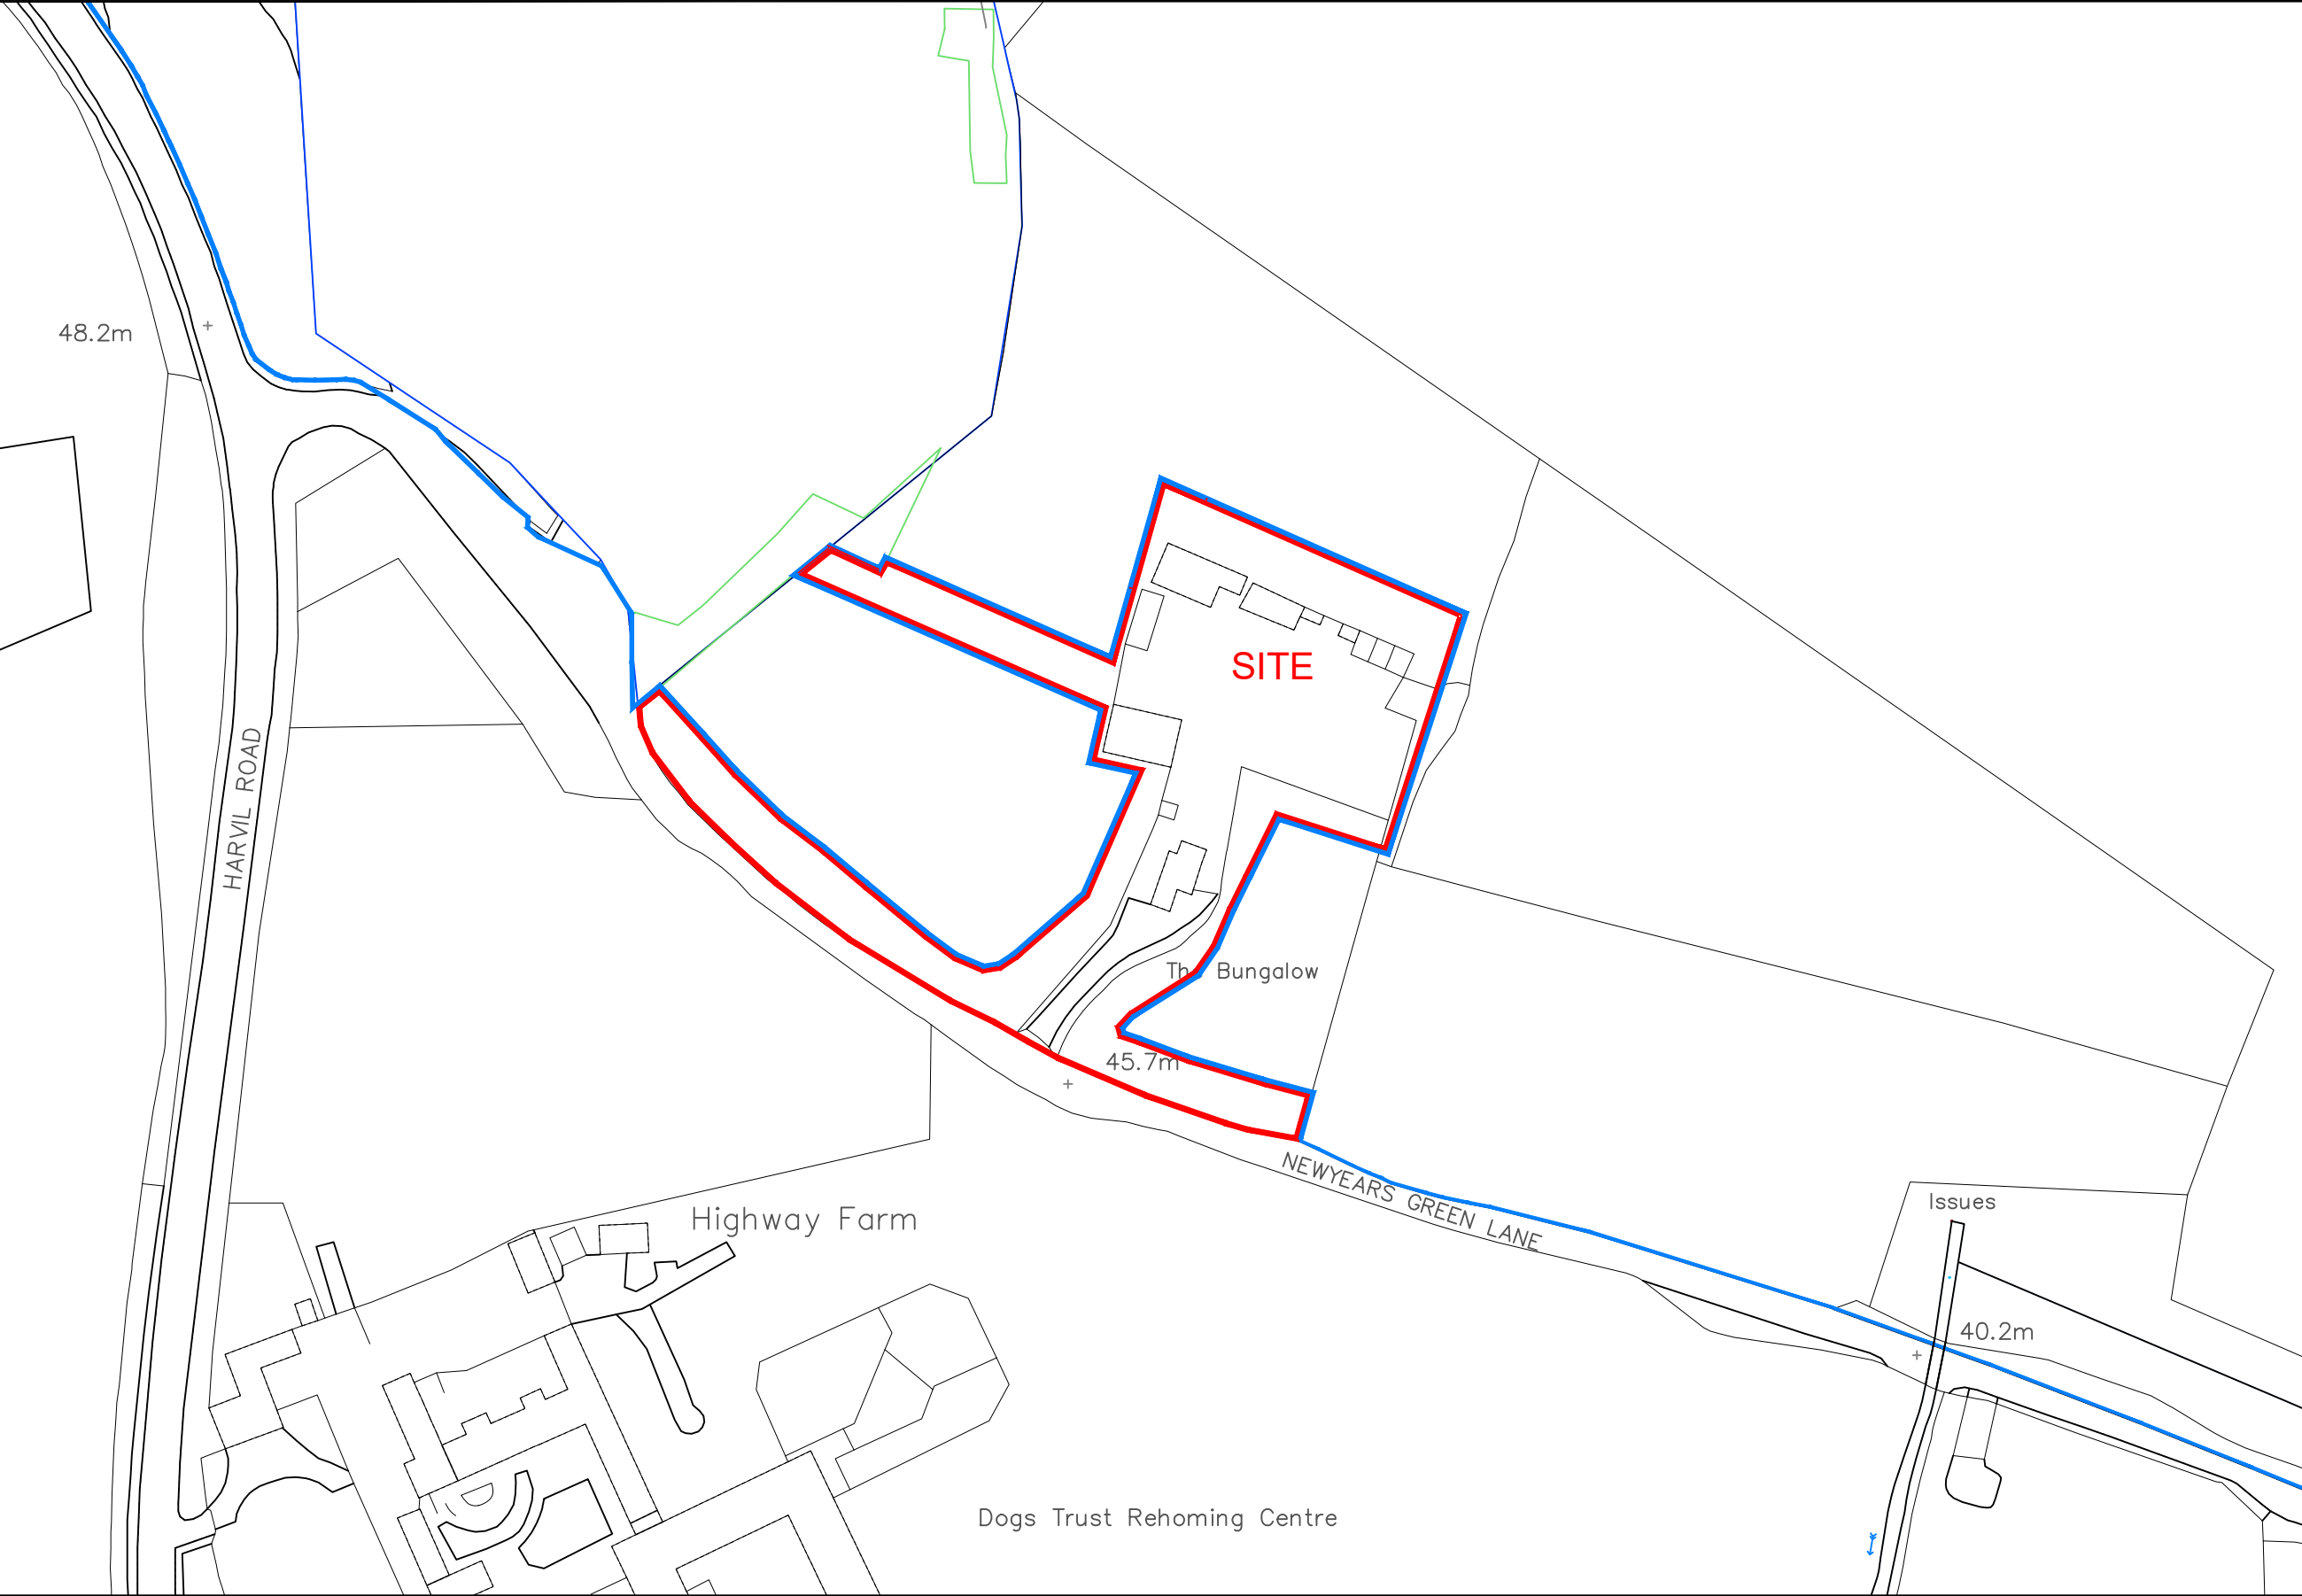

SITE AREA = 5908.37m², 0.590837 ha

Rev		Revision notes		Initials		Date	
 PLACE DIRECTORATE, CAPITAL PROGRAMME WORKS SERVICE 2E/10, CIVIC CENTRE, UXBRIDGE, UB8 1UW Tel: 01895 250 111 www.hillingdon.gov.uk							
PROJECT THE BUNGALOW SITE NEWYEARS GREEN LANE, HAREFIELD, UB9 6LX							
DESCRIPTION SITE LOCATION PLAN							
SCALE 1:1250 @ A3		DRAWN BY MY		CHECKED BY SV		DATE JUN 2022	
DRAWING No. 2022/D/334/P/01						REV.	