

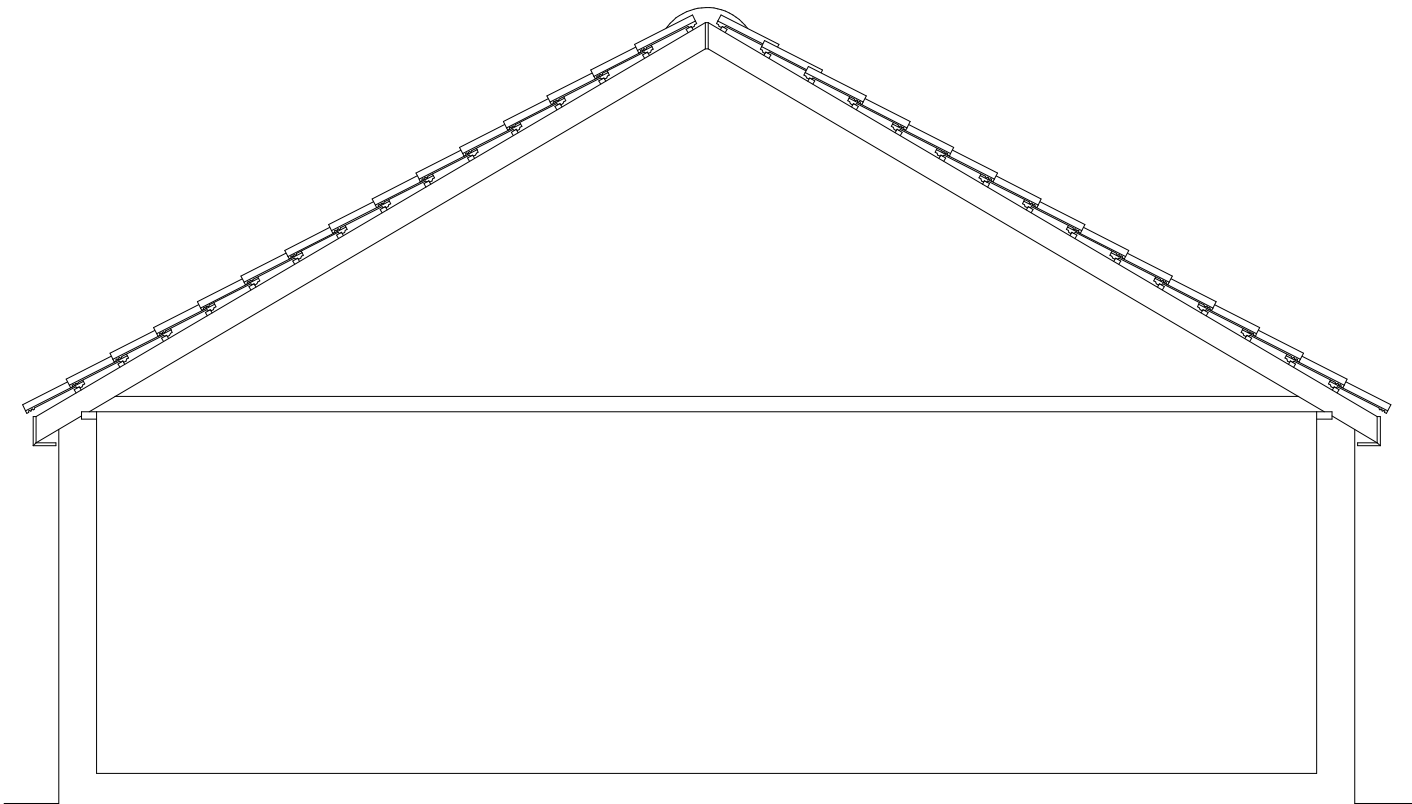


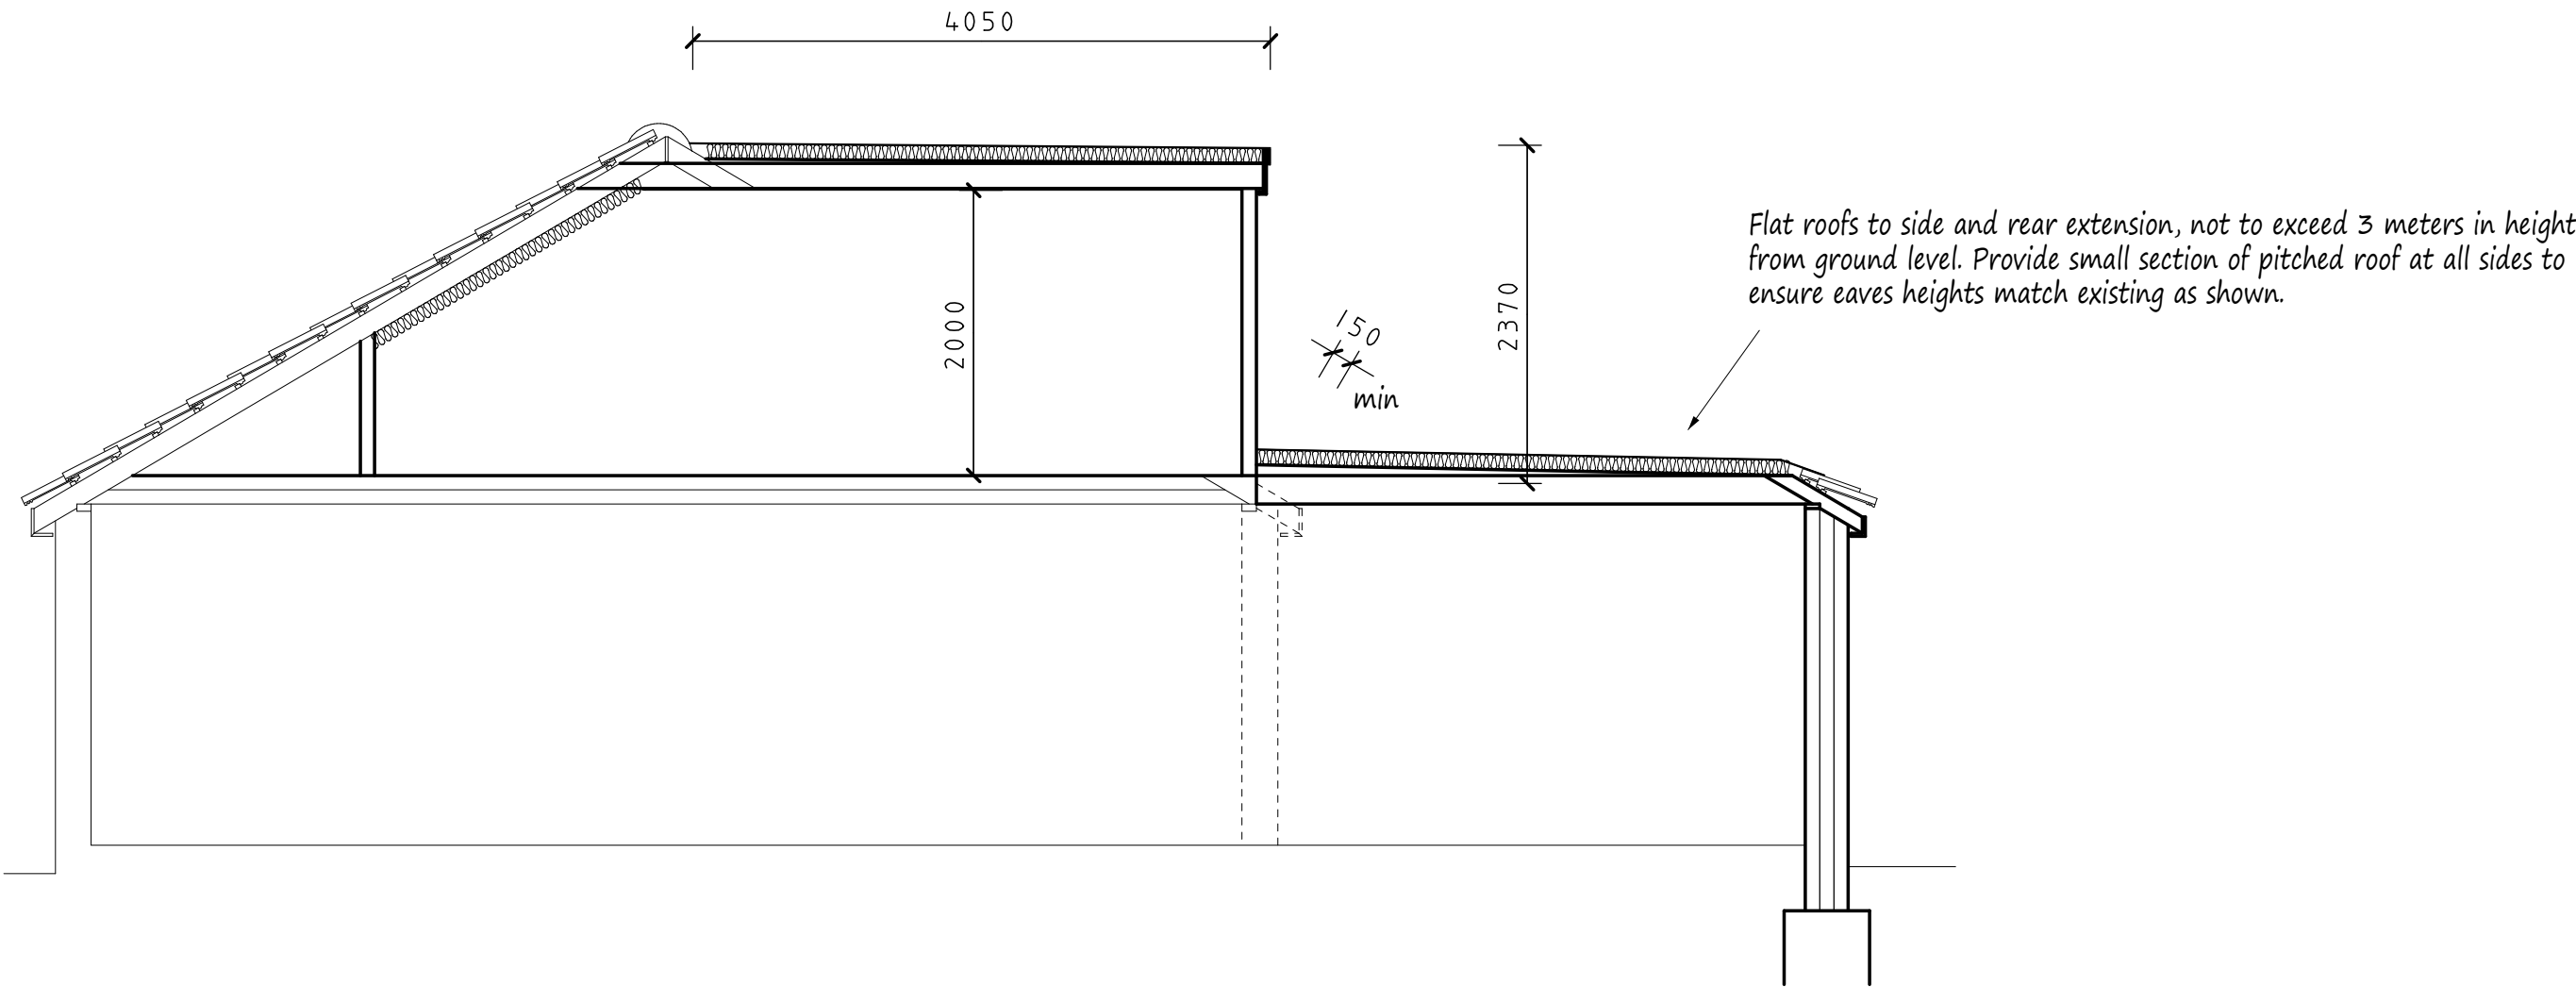

Section Through Existing Building

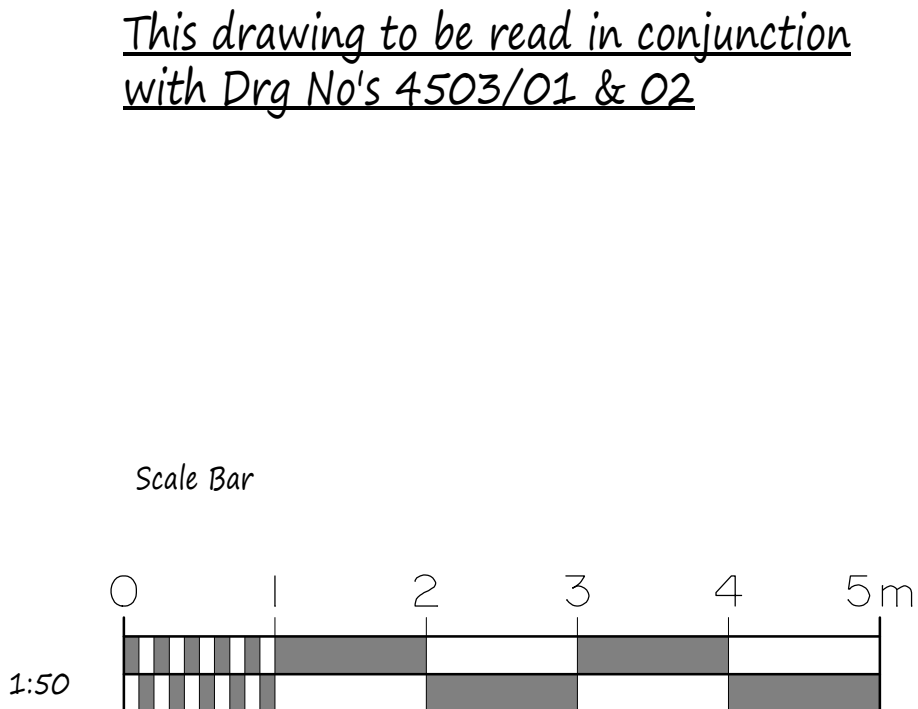

Section Through Proposed Building

NOTES:
All dimensions must be checked on site and not scaled from this drawing.

A		
	Date	Revisions

Copyright

Pottle & Co Ltd
Building Design &
Management Services

Suite A
128 Manor Way
Ruislip
Middlesex
HA4 8HR

Tel: 01895 622800
www.pottle.uk.com

Client
Mr & Mrs Bharadia

Job Title

3 Roy Road
Northwood
Middlesex

Drawing Title

Sections Through Building

Scale
1:50

Date January 2021	Drawn by MDP
----------------------	-----------------

Drg No.
4503/03