


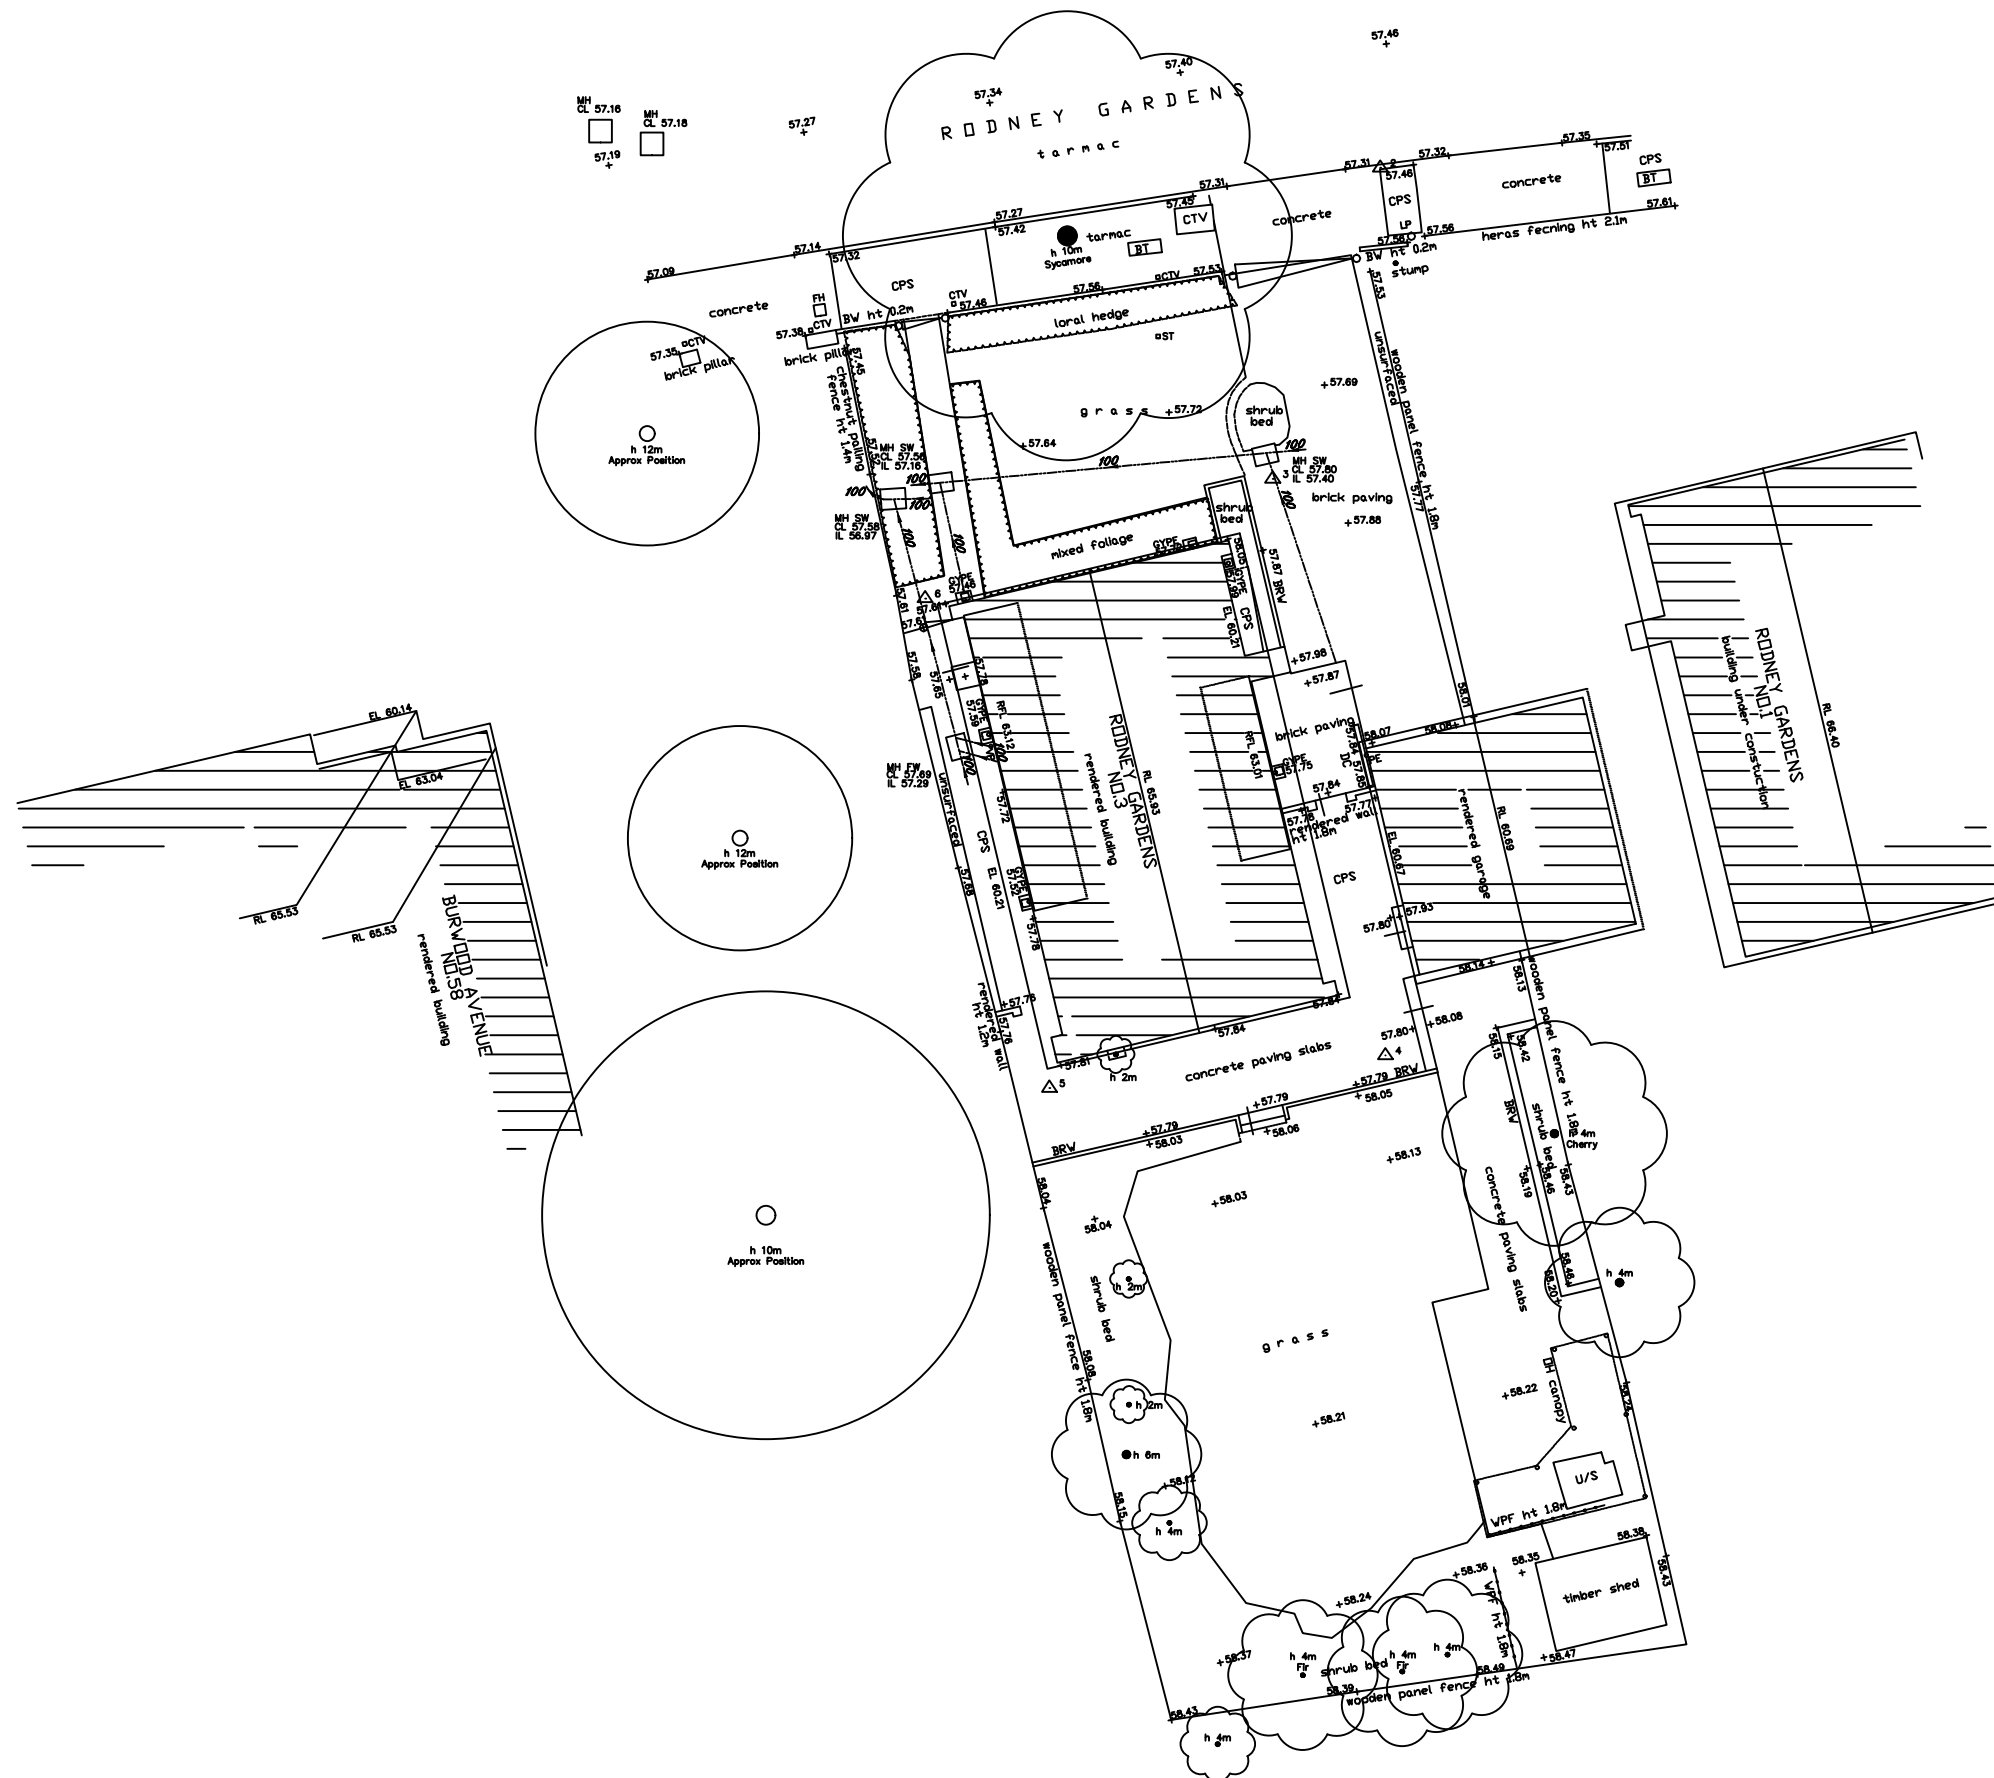

Notes:

All work must be carried out in accordance with statutory requirements, all relevant British Standards and codes of practice.

© copyright

**27 Hillcrest Avenue
Edgware
Middlesex
HA8 8NZ
Tel: 0208 238 2420
Mob: 07956 924 536
Email: info@natalieleiwy.co.uk
Web: www.natalieleiwy.co.uk**

**3 RODNEY GARDENS
PINNER
HA5 2RS**

Scale:
1:200

Date: **APR 25**

Drawing No:
24-1912-08

Sheet size:
A3

Revision: