





Existing Front Elevation

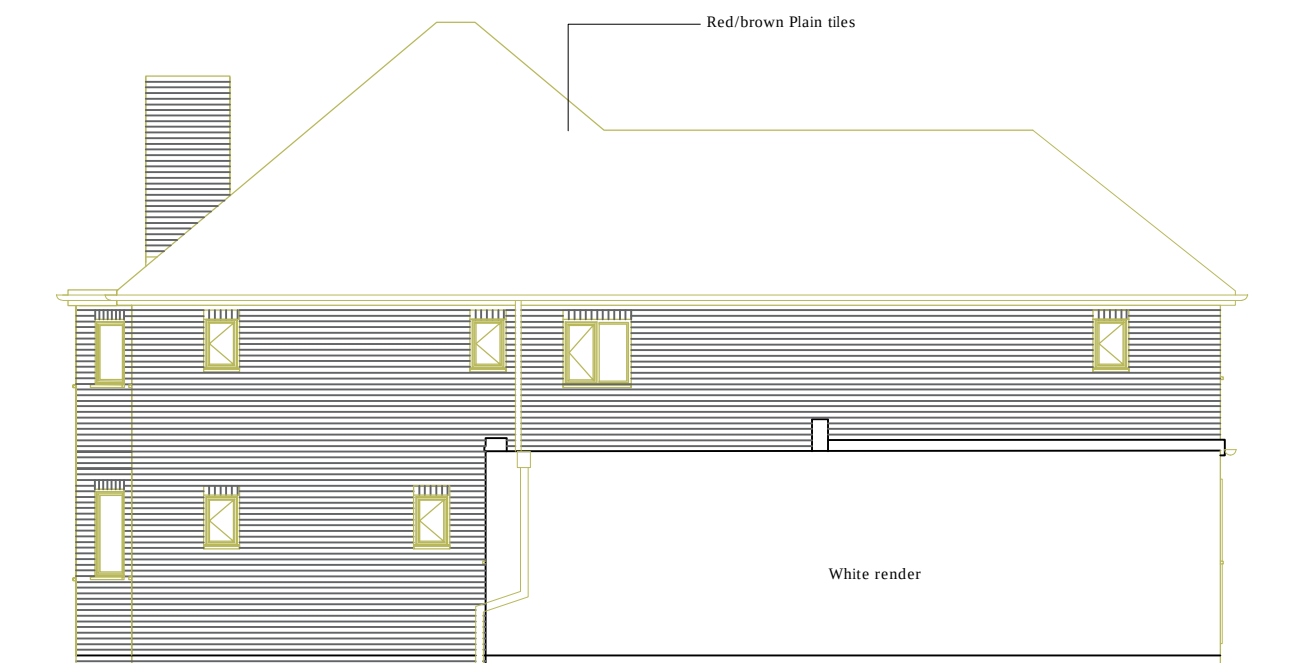

Existing Side Elevation



Existing Rear Elevation

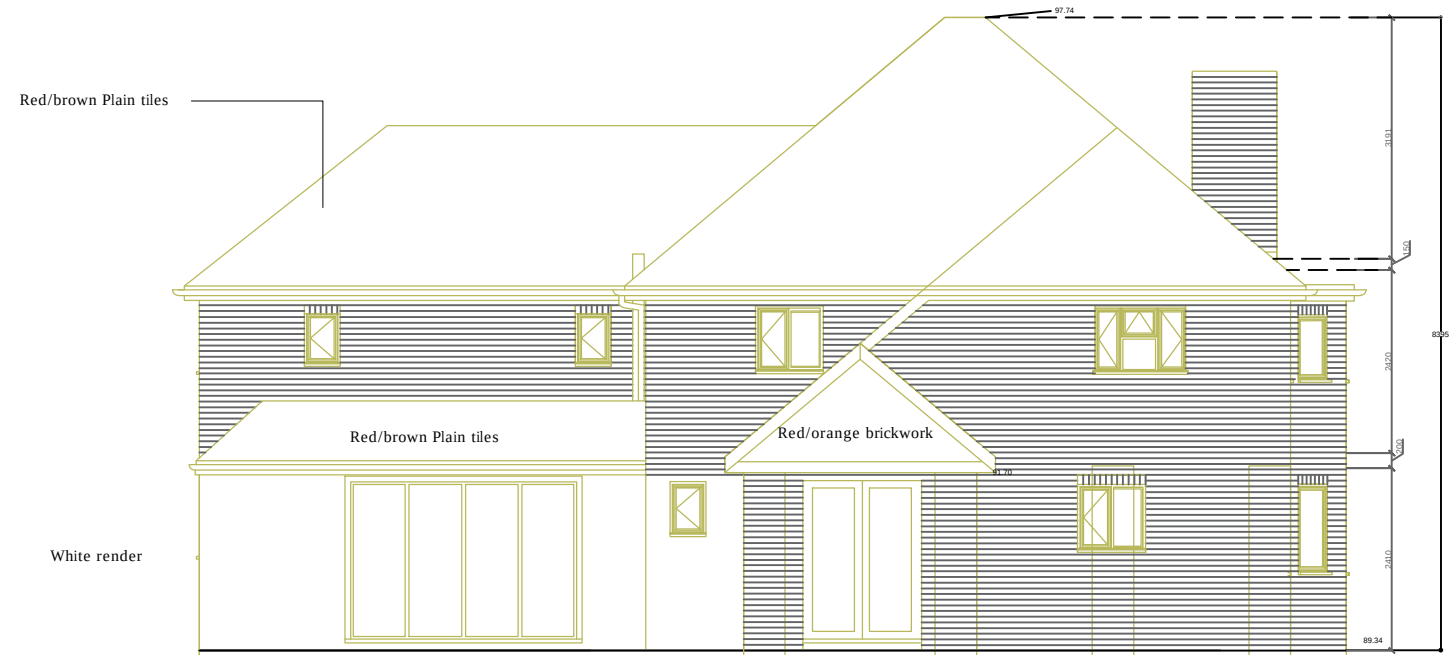

Existing Side Elevation