



15 17

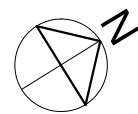

Previously Proposed First Floor Plan (AS APPROVED IN Application Ref: 29754/APP/2019/3994)

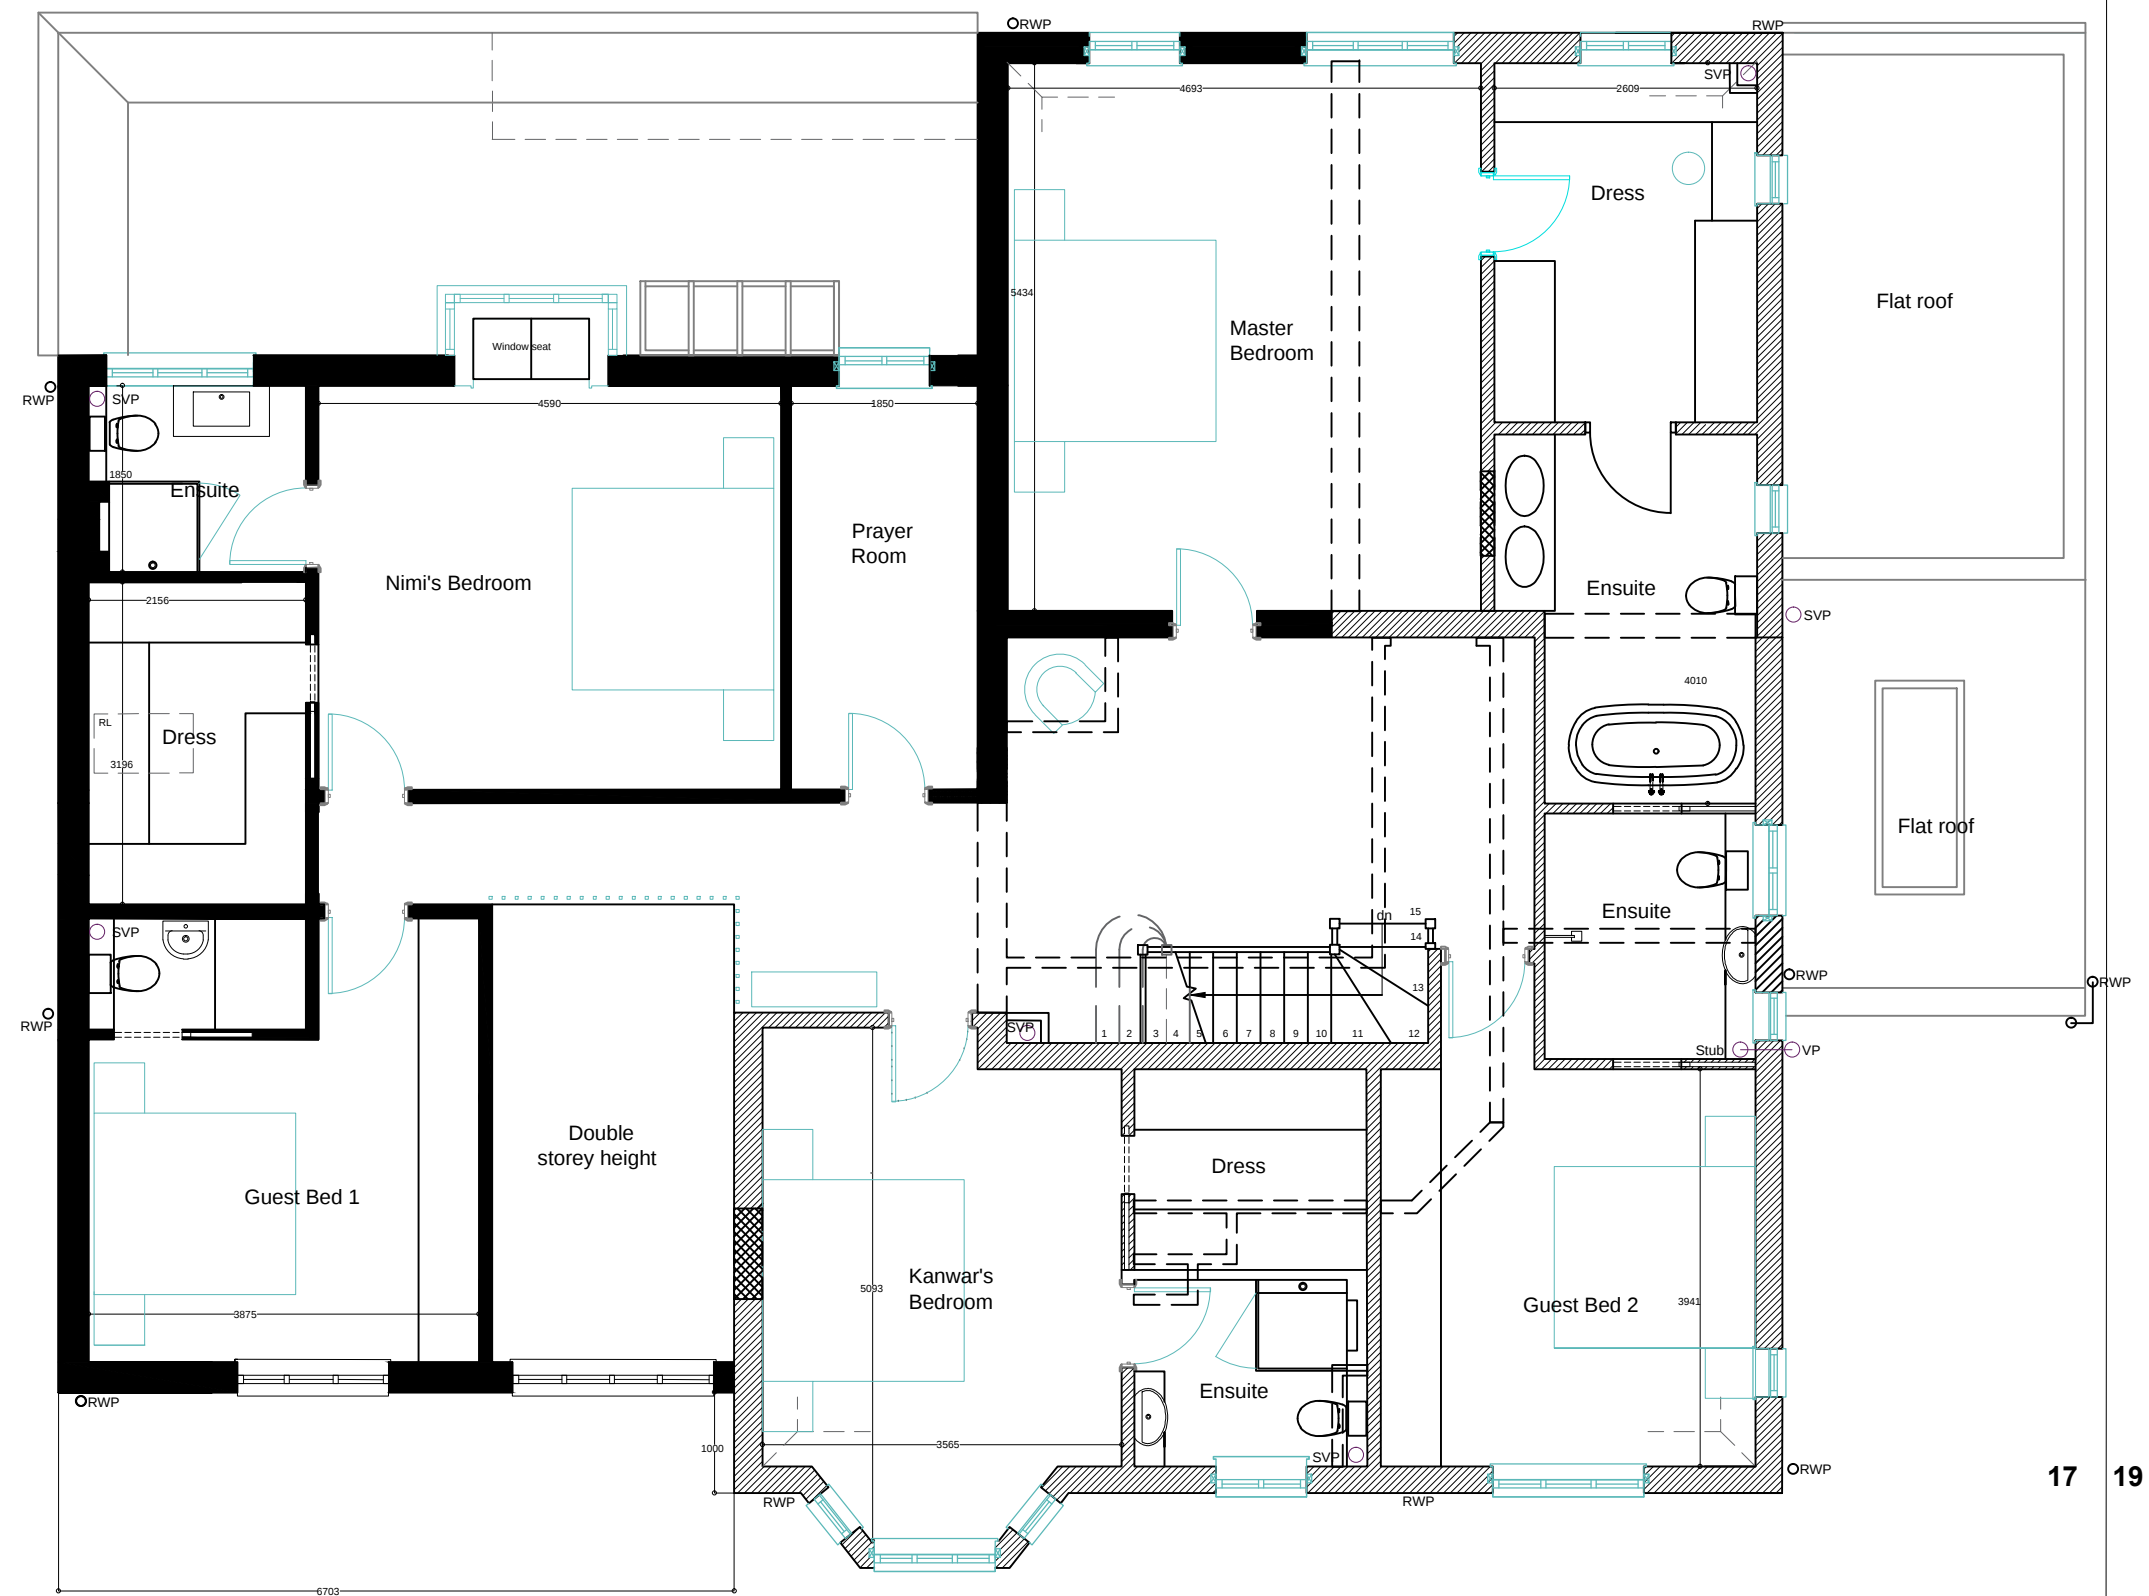

17 19