


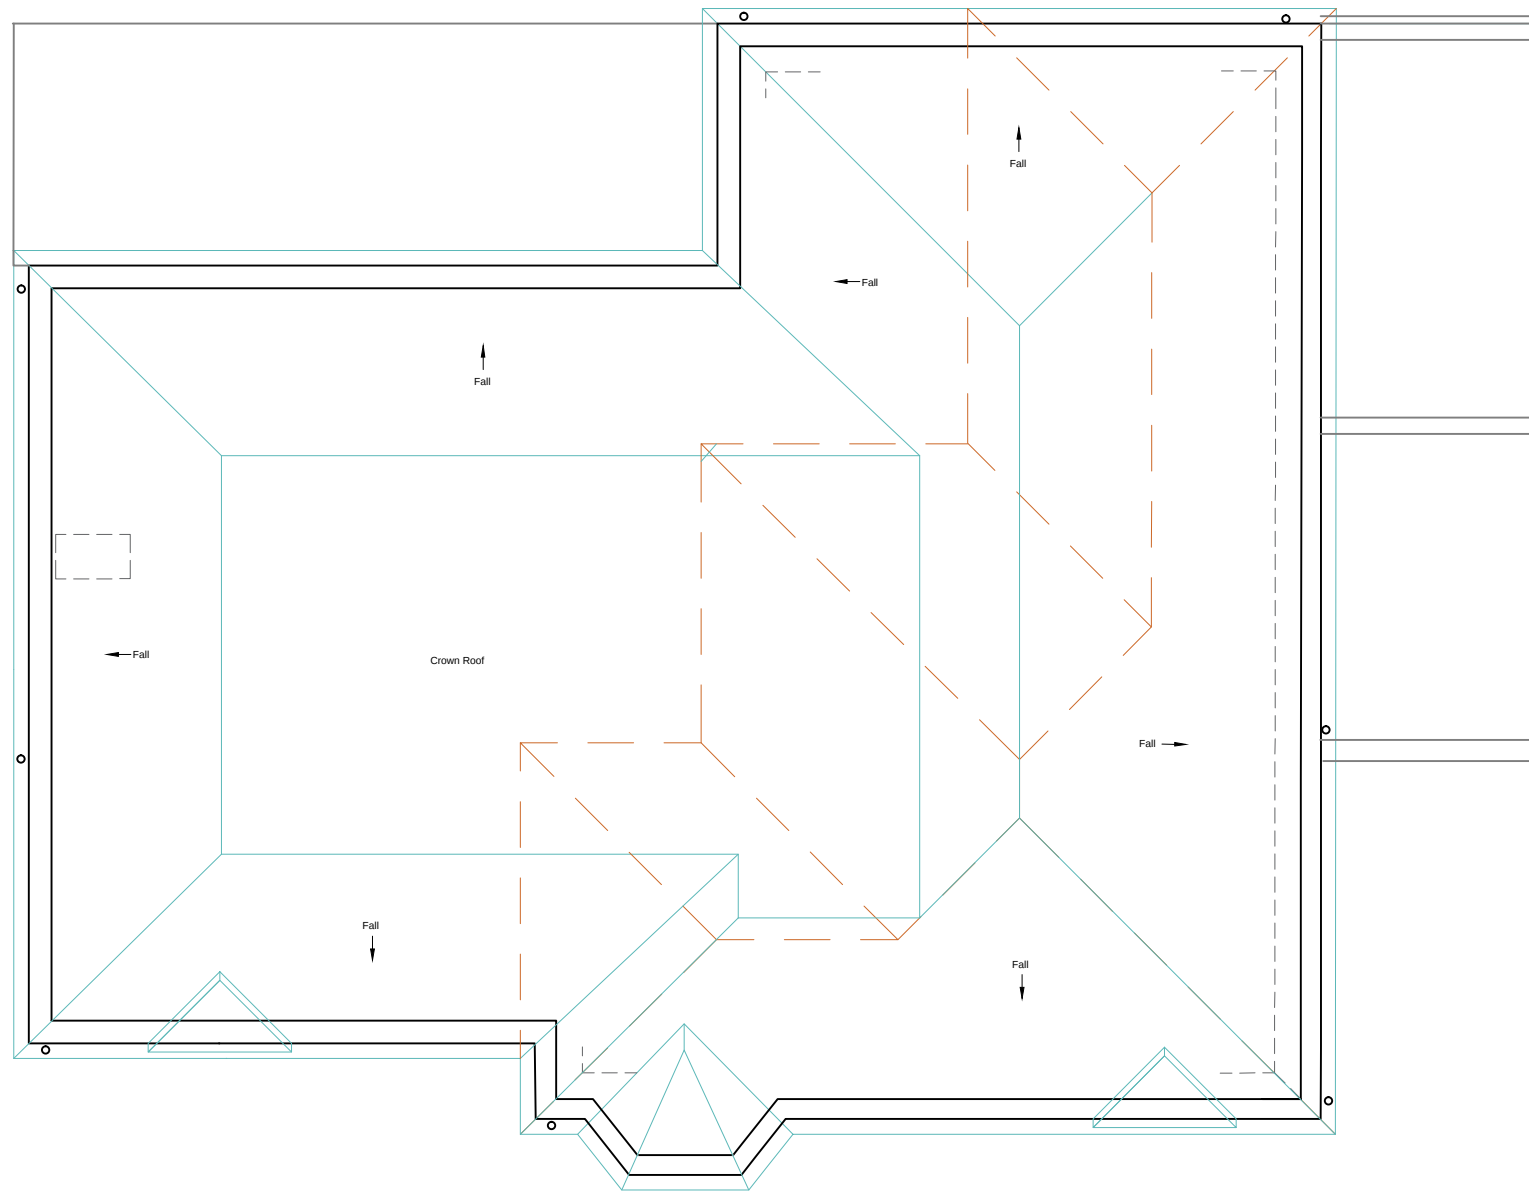

Proposed Roof Plan